

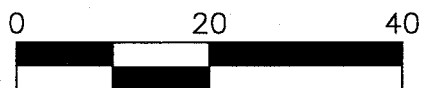


331861 HIGHWAY 2


SECTION 26, TOWNSHIP 31 NORTH, RANGE 5 WEST,
W.M., PEND OREILLE COUNTY, WASHINGTON

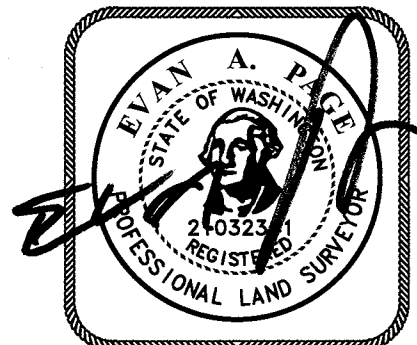


SCALE IN FEET
CONTOUR INTERVAL: 1 FEET
VERTICAL DATUM: NGVD1929

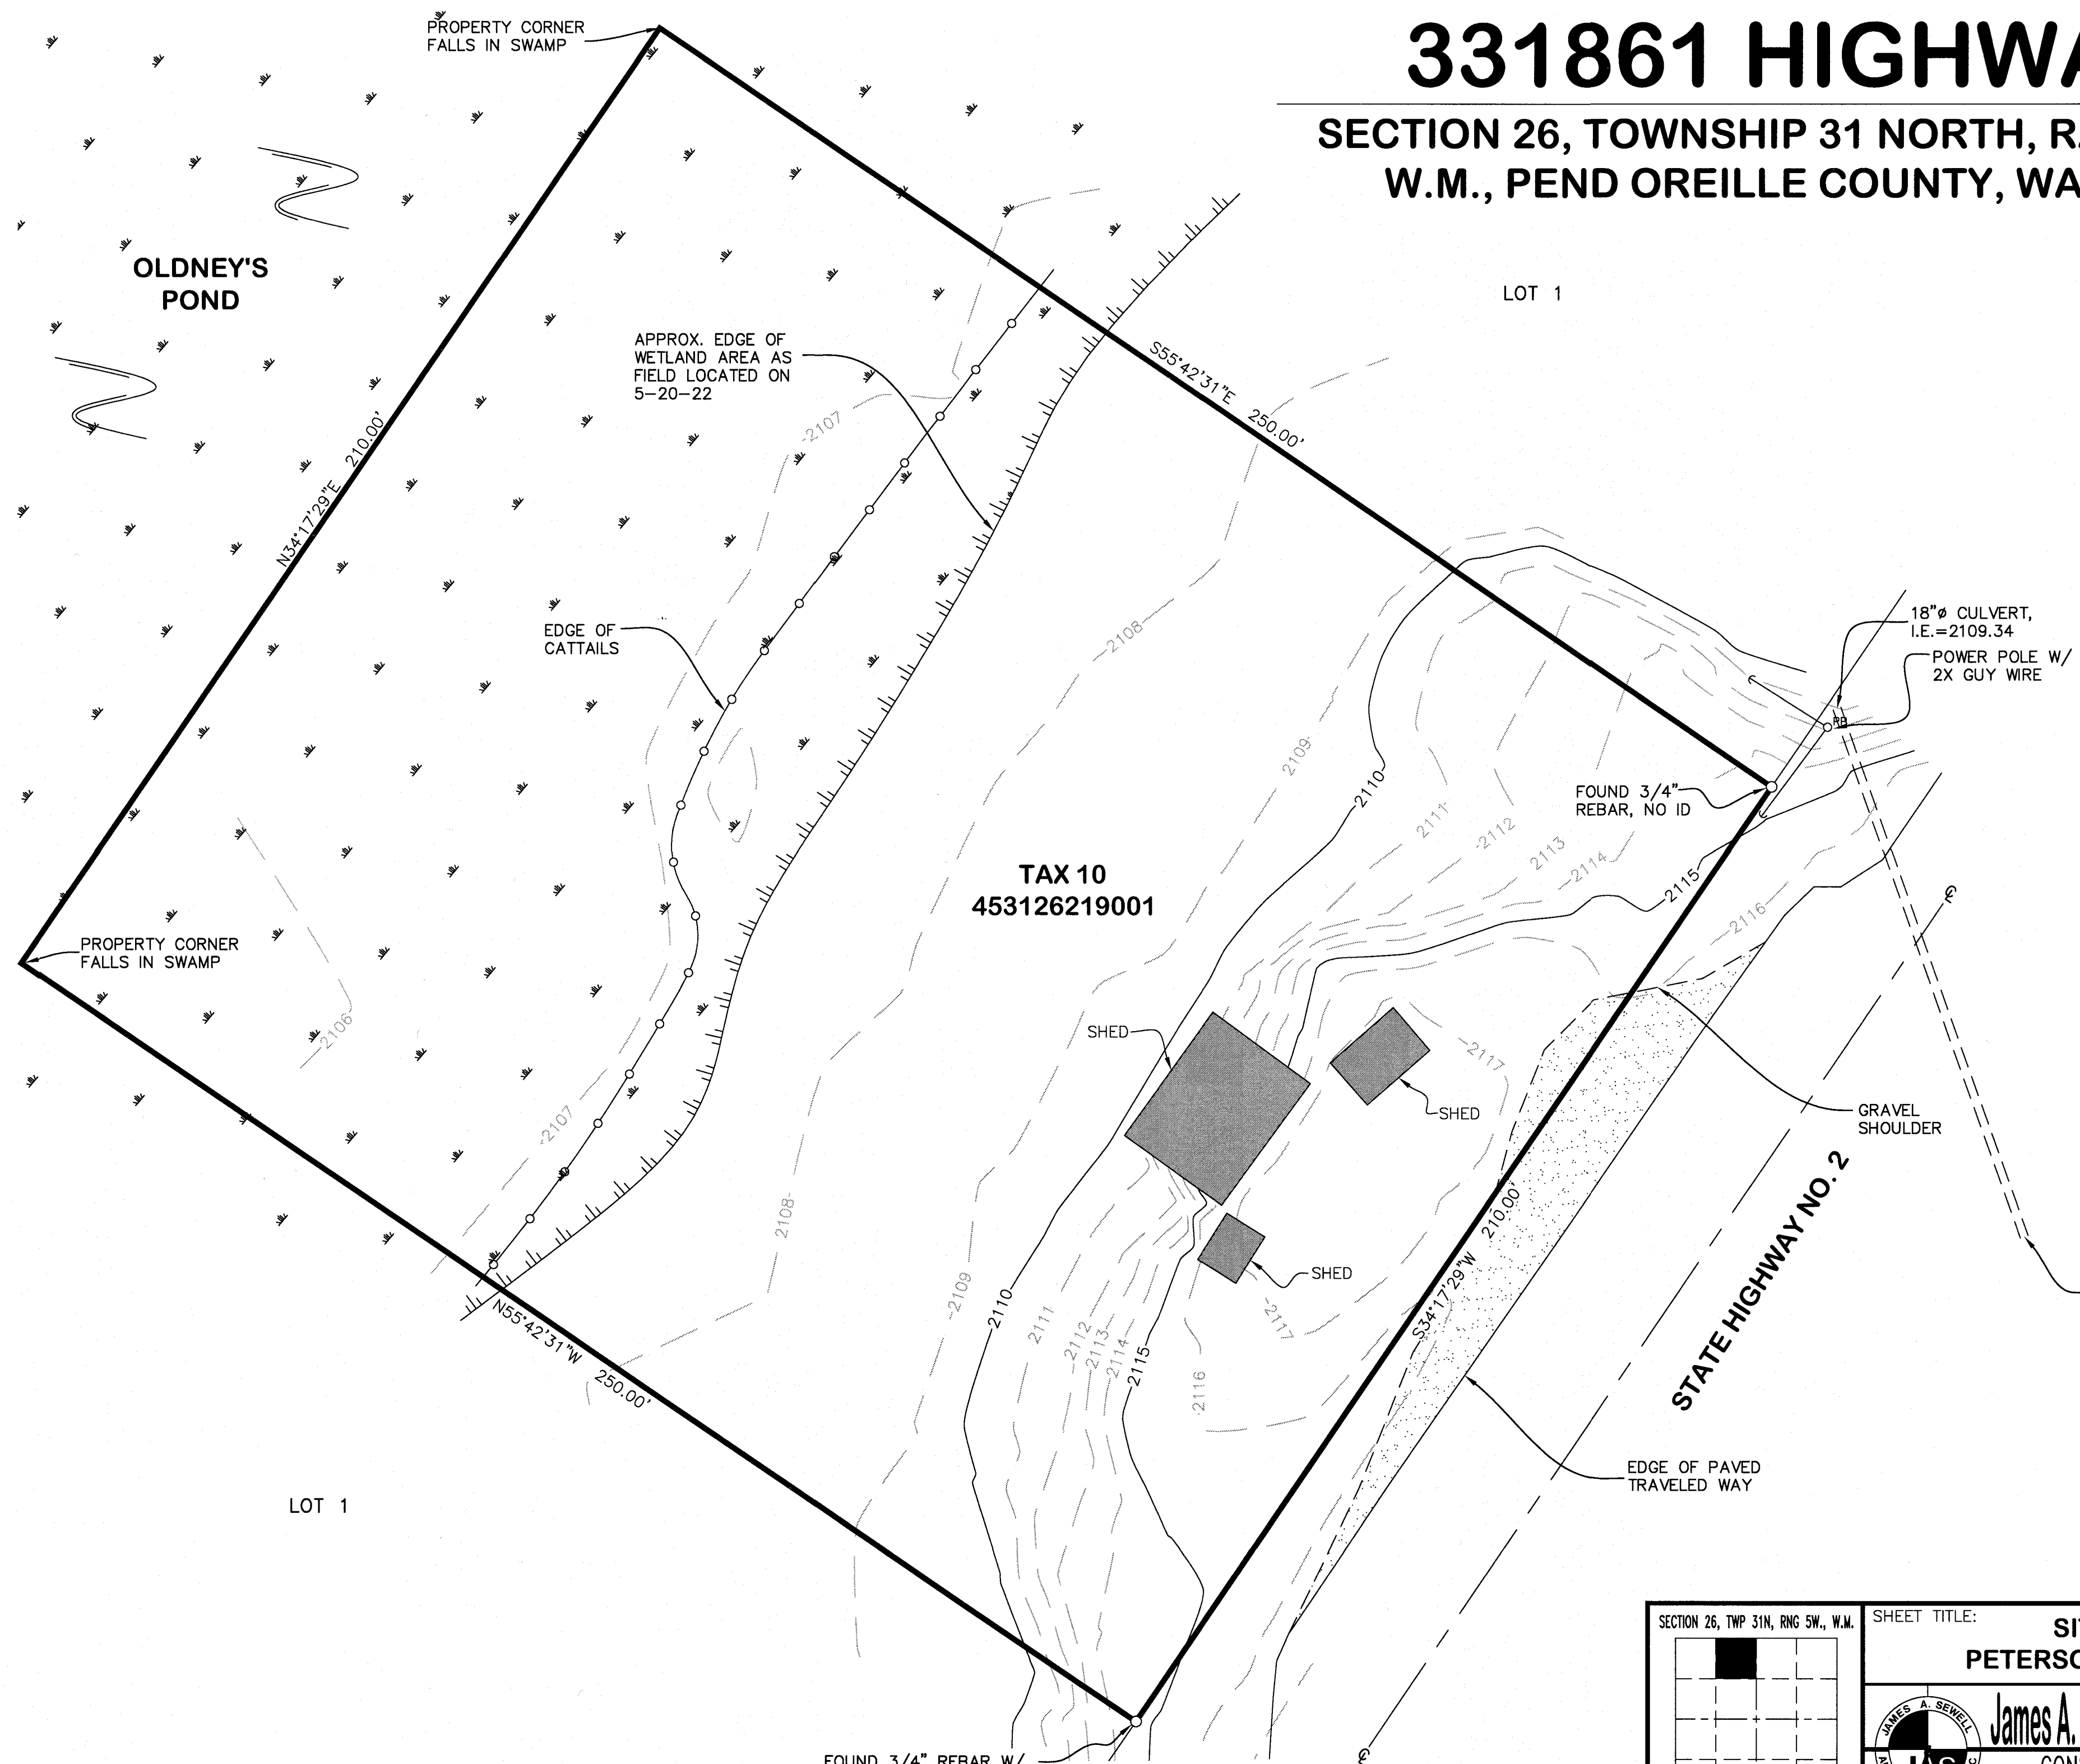

FEB 23 2023

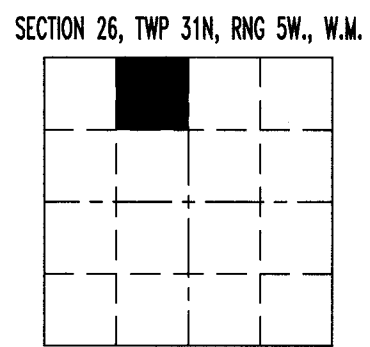

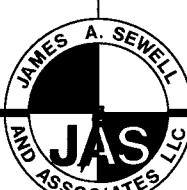SECTION 26, TWP 31N, RNG 5W., W.M.	SHEET TITLE: SITE PLAN PETERSON & MENDOZA	DATE: 2-23-23
	 James A. Sewell and Associates, LLC CONSULTING ENGINEERS NEWPORT, WASHINGTON, 99156, (509)447-3626	SCALE: 1"=20'
		DRAWN: JMB
		CHECKED: EAP
		PROJ. NO.: 13463-22-001
		CAD FILE NO.: PETERSON-SP-2023
		SHT 1 OF 1