

LEGEND

- AFN = AUDITOR'S FILE NO.
- ROS = RECORD OF SURVEY
- DNR = DEPARTMENT OF NATURAL RESOURCES
- ID = INSIDE DIAMETER
- OD = OUTSIDE DIAMETER
- POB = POINT OF BEGINNING

FOR SH
SHORT PLAT OF
LOCATED IN GO
T35N, R39E, WM

TOTAL IN SHOR


REI
PLA
BOC
OFF
REC

RECA
REC
SHO
SHO

NOTE. I
C
M

SURVEYOR'S
THIS MAP CO
OR UNDER MY
SURVEY REC
BUCHANAN IN
Richard B. B...
RICHARD B. B...
REGISTERED I
WASHINGTON

AUDITOR'S CERTIFICAT
FILED FOR RECORD TH
AT 13:30 P.M. IN
159 AT THE REQU
DOCUMENT NO *
*2002
FEE 30.50 CS
DNR 46.00 SA
LCH 9.50

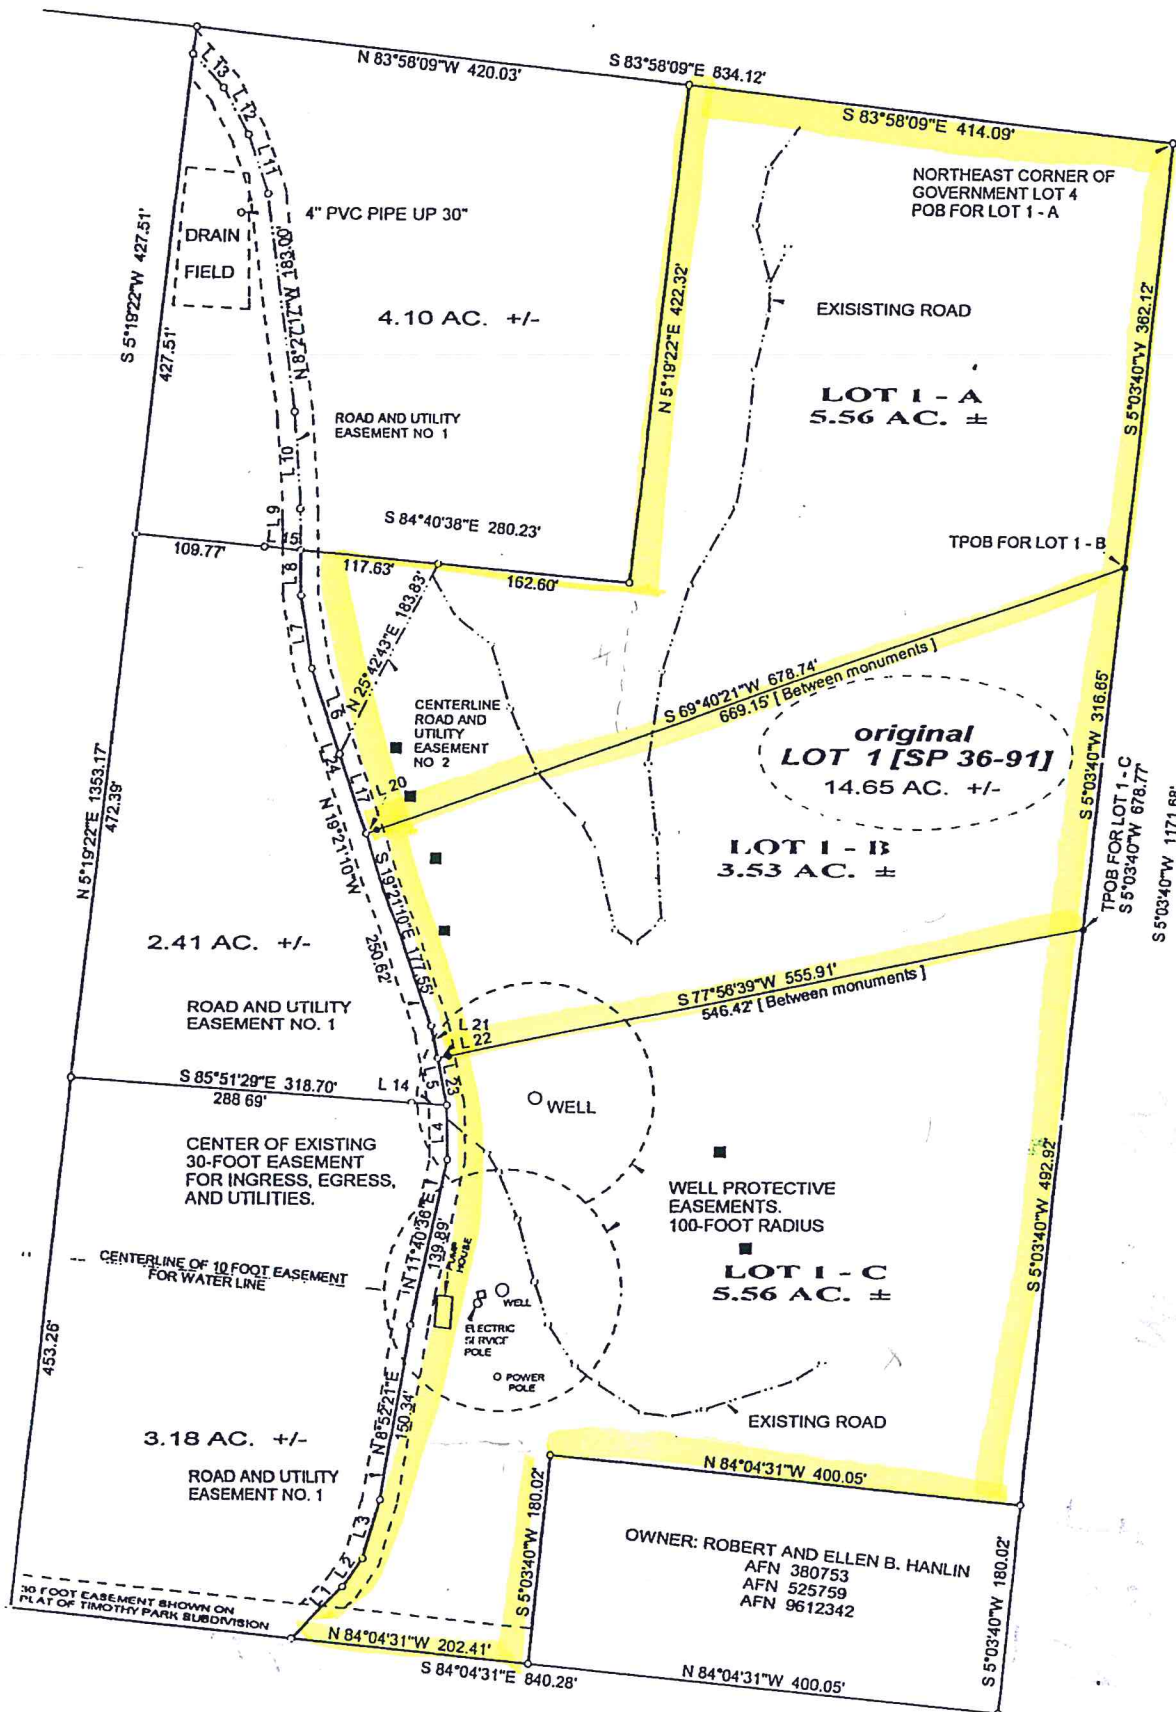

16044