





ID 83
ORDINATE


STANDARD CORNER
FOUND IRON PIPE PER R3.

DETAIL
(SCALE)

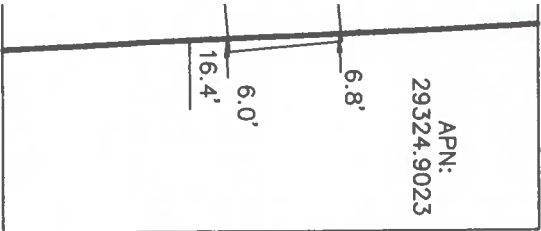

LINE	BEARING	DISTANCE
L1	S 88°26'17"	W 100.01'

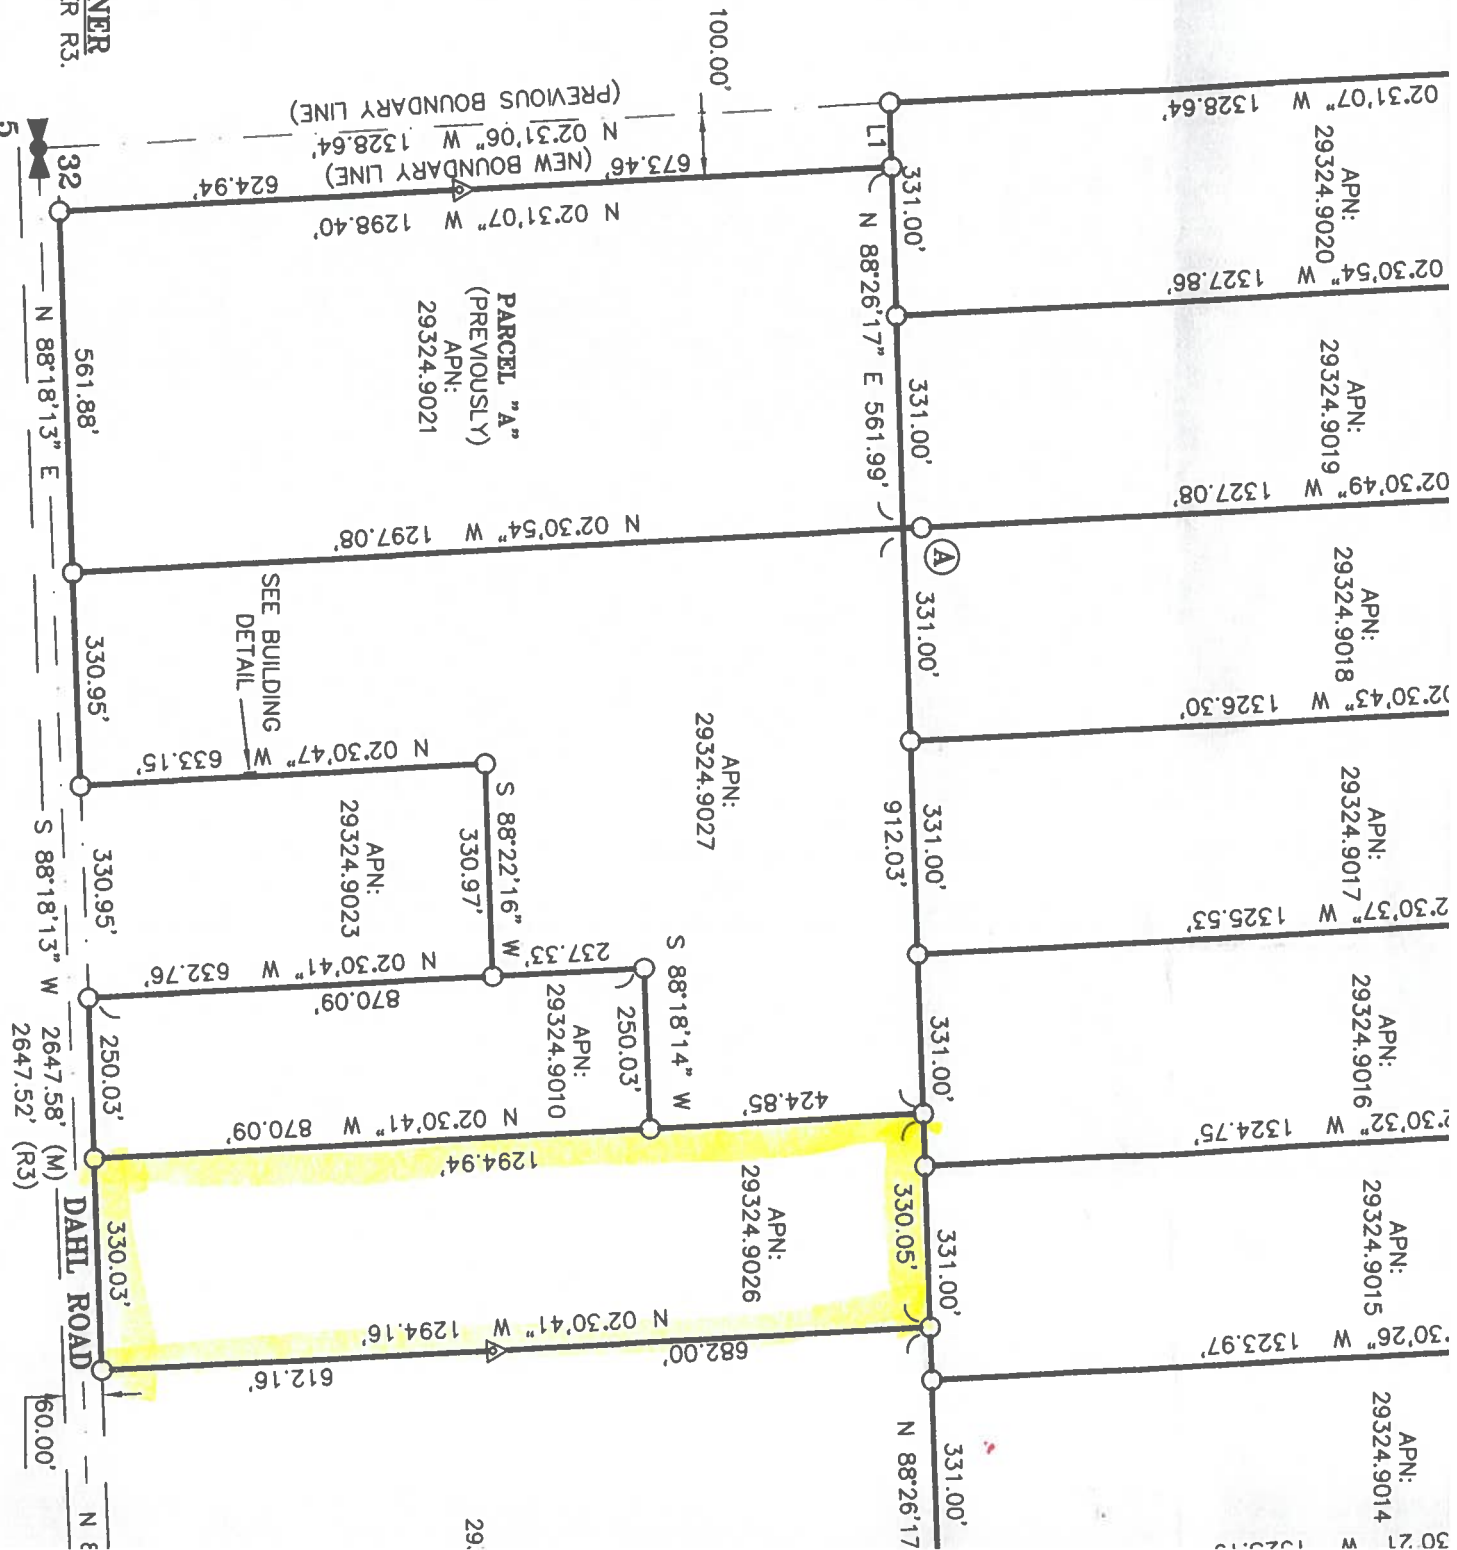

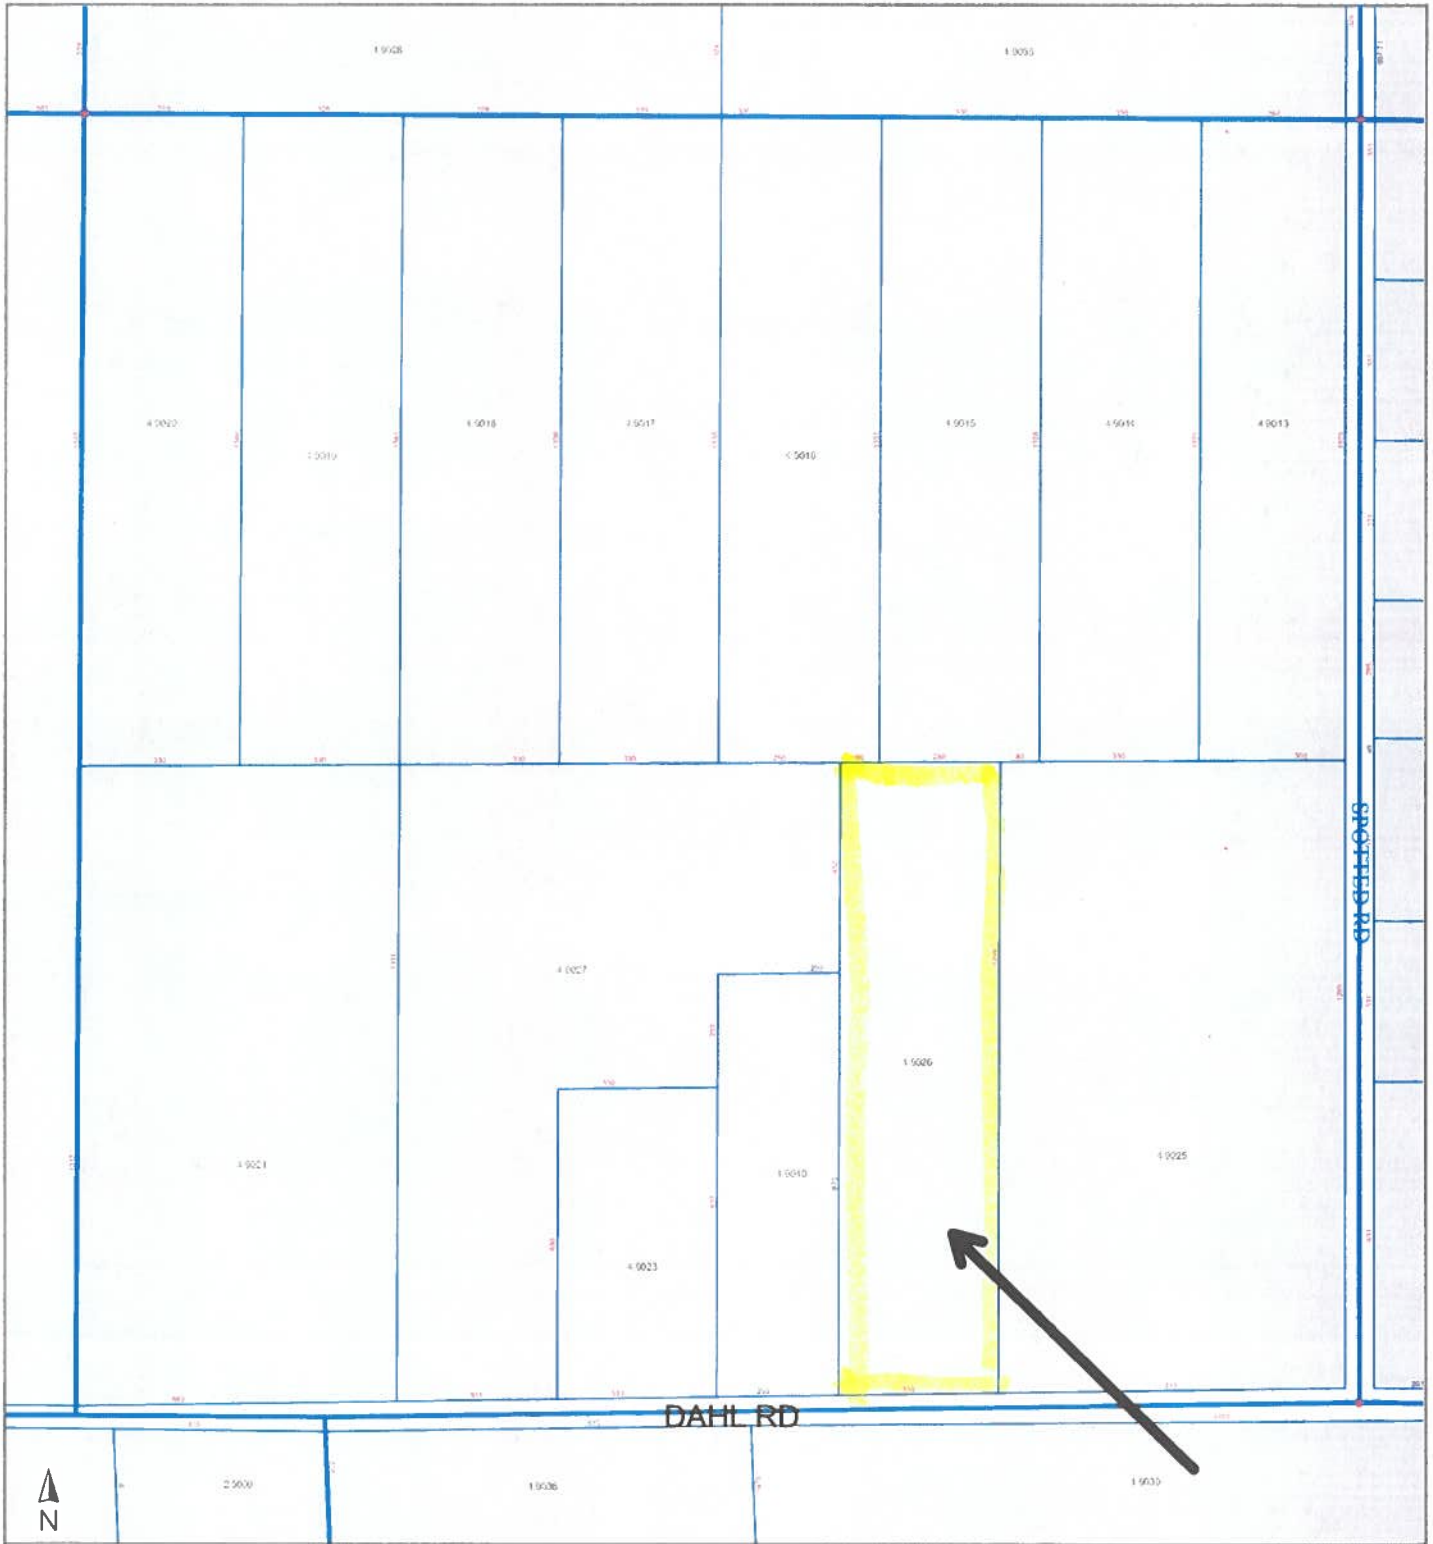

SCT

ParcelID: 29324.9026
, Deer Park WA 99006

This map/plat is being furnished as an aid in locating the herein described land in relation to adjoining streets, natural boundaries and other land, and is not a survey of the land depicted. Except to the extent a policy of title insurance is expressly modified by endorsement, if any, the company does not insure dimensions, distances, location of easements, acreage or other matters shown thereon.