


SHORT PLAT BY SURVEY

SHORT PLAT 51 93

NE 1/4 NE 1/4 S28, T37N, R37E, WM, STEVENS COUNTY, WASHINGTON

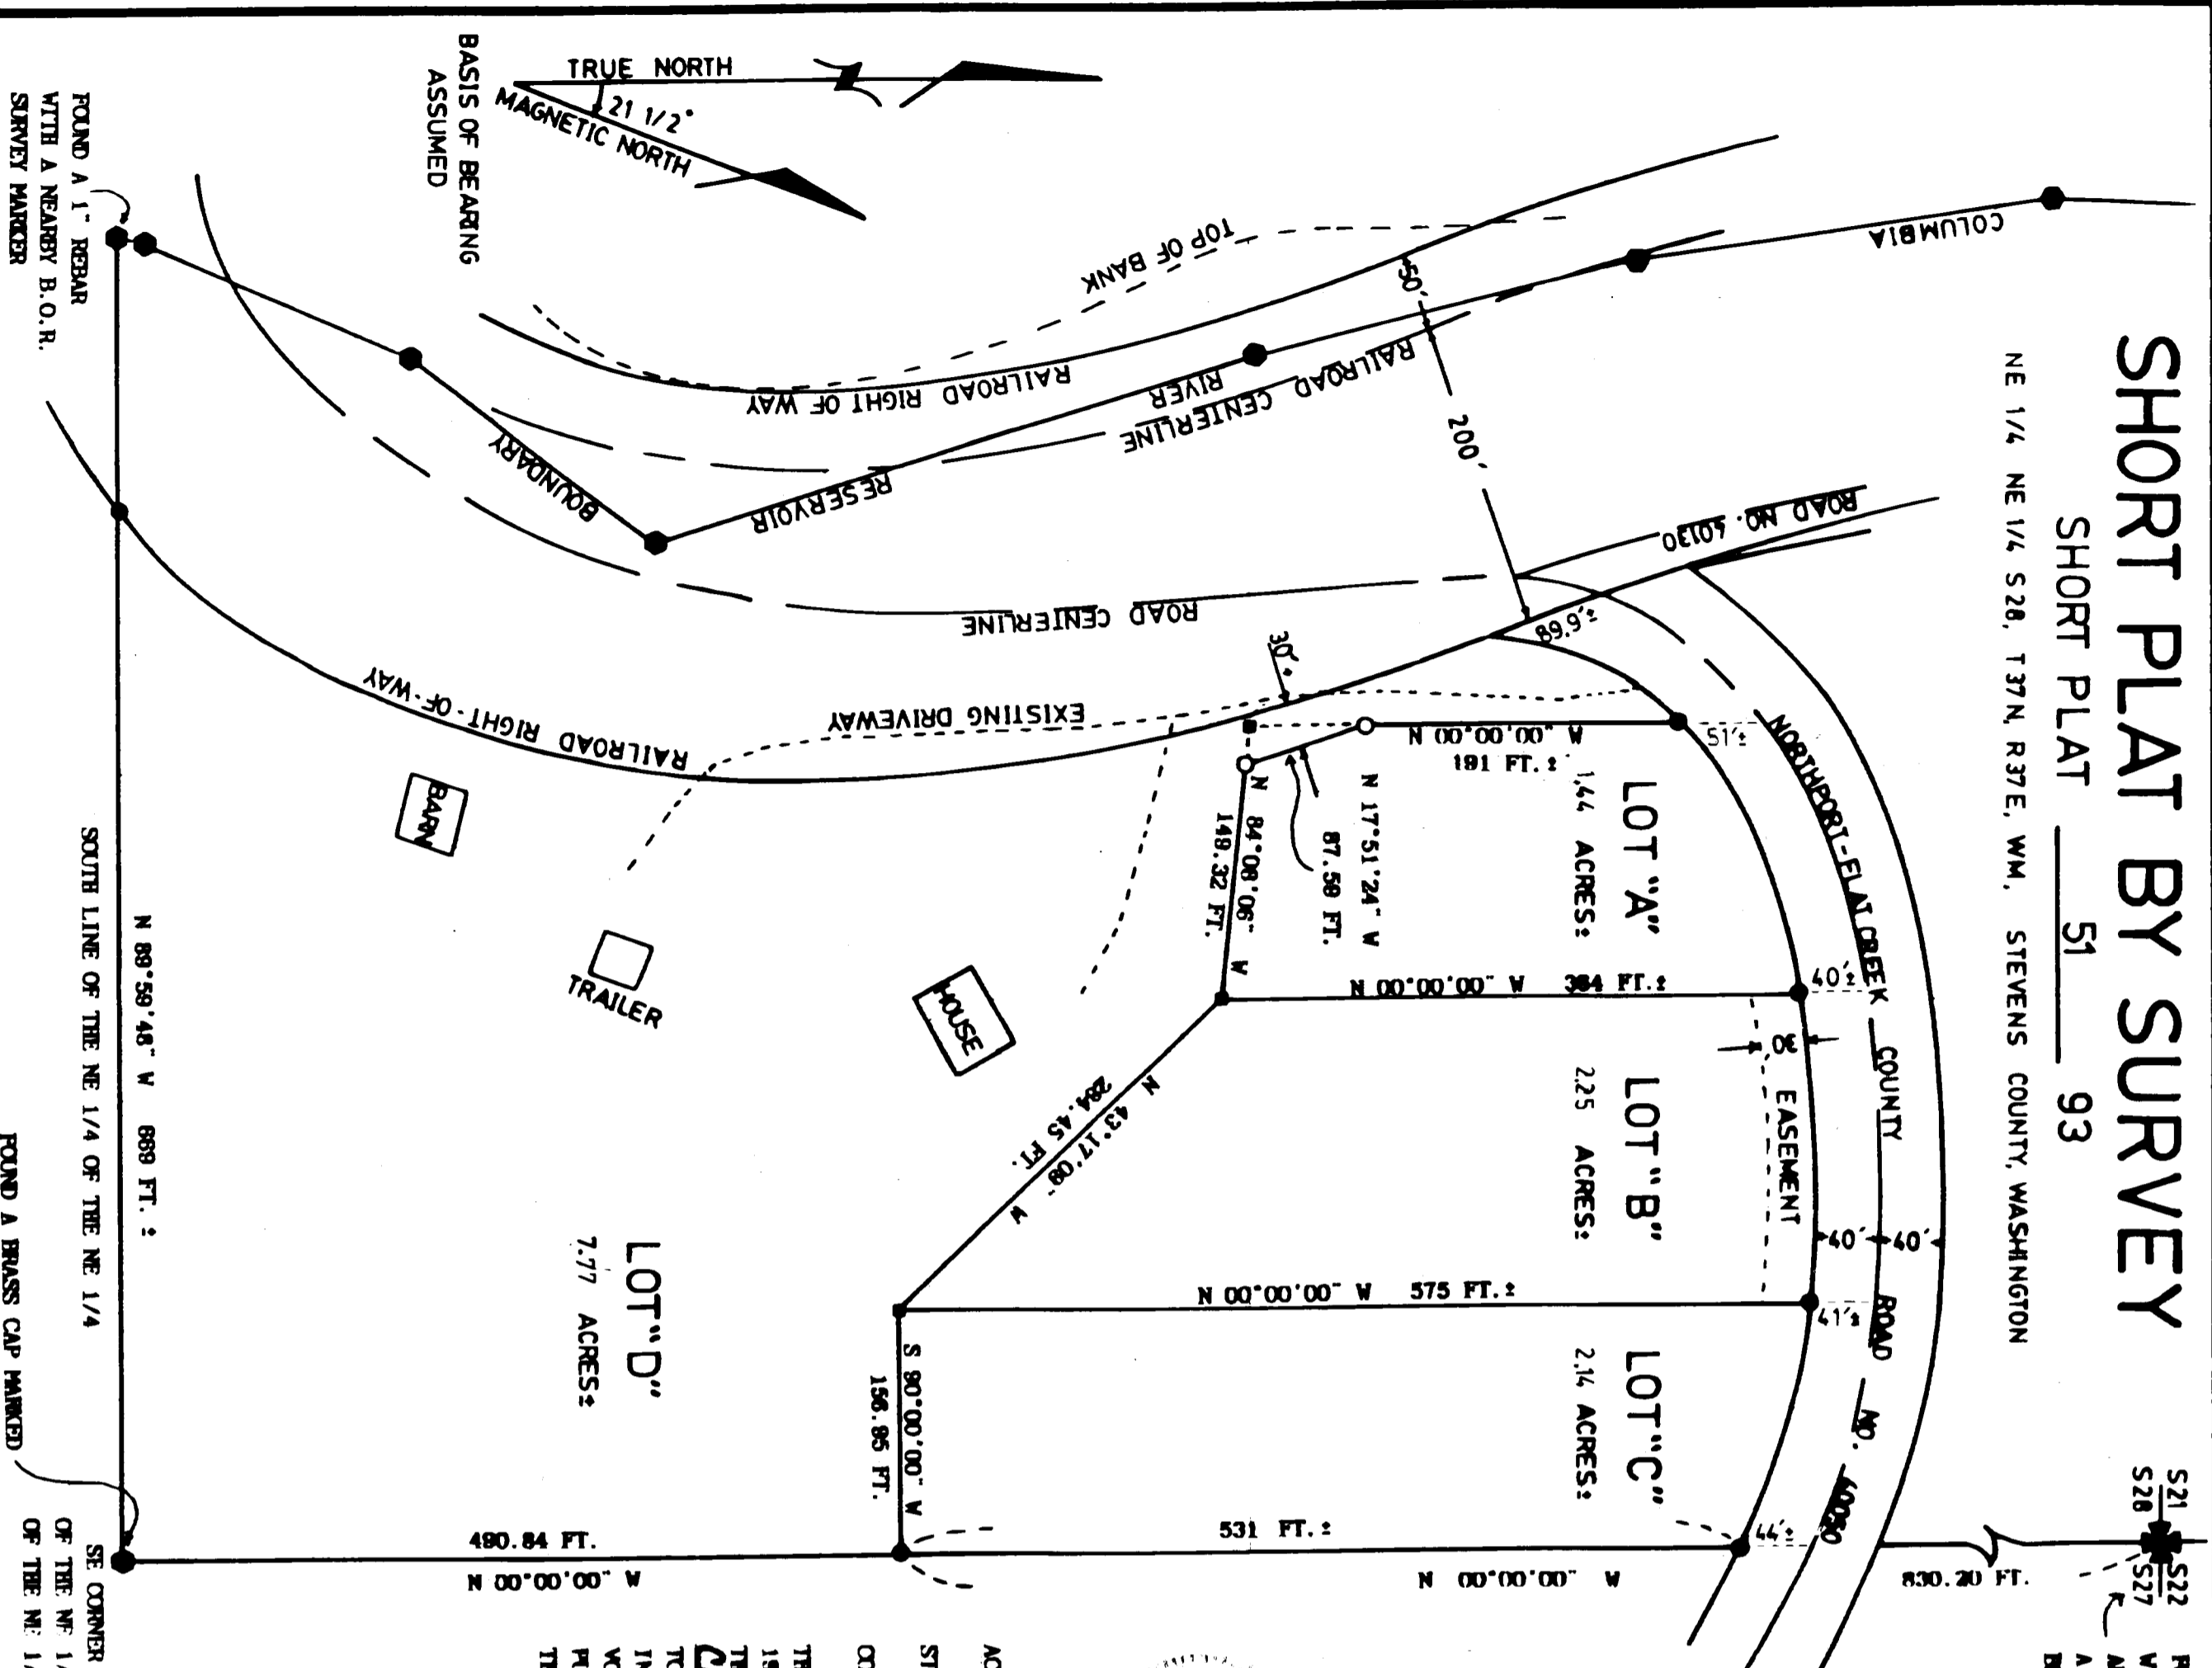

FOUND A 5" X 5" STONE FINELY SET WITH TWO GRASSES ON SOUTH SIDE AND A CROSS ON TOP. A 30" PINE WITH VISIBLE SCALING BEARS NORTH 80 FEET.

OWNER'S CERTIFICATE:
 WE THE UNDERSIGNED DO HEREBY ACKNOWLEDGE THAT THIS PLAT, AS DESCRIBED AND SHOWN HEREON, HAS BEEN MADE WITH OUR CONSENT AND IN ACCORDANCE WITH OUR DESIRES.

Robert Fredrickson
 ROBERT FREDRICKSON, HUSBAND
Charles H. Marlar
 CHARLES H. MARLAR, HUSBAND

Stacy Ann Fredrickson
 STACY ANN FREDRICKSON, WIFE
Corra M. Marlar
 CORRA M. MARLAR, WIFE

ACKNOWLEDGMENT
 STATE OF WASHINGTON
 COUNTY OF Stevens
 S.S.

THIS IS TO CERTIFY THAT ON THIS 19th DAY OF July 1993 A.D. BEFORE ME, THE UNDERSIGNED NOTARY PUBLIC IN AND FOR THE STATE OF WASHINGTON, ITLY COMMISSIONED, PERSONALLY APPEARED Robert Fredrickson and his wife Stacy Ann Fredrickson known to me to be the person(s) who executed the within and foregoing INSTRUMENT, ACKNOWLEDGED THE SAID INSTRUMENT TO BE A FREE AND VOLUNTARY ACT AND DEED OF SAID PERSON(S) FOR THE USES AND PURPOSES THEREON MENTIONED, WITNESS MY HAND AND OFFICIAL SEAL THE DAY AND YEAR ABOVE MENTIONED.



David K. Kibler
 NOTARY PUBLIC IN AND FOR THE STATE OF WASHINGTON
 RESIDING AT: Chelville

ACKNOWLEDGMENT
 STATE OF Washington
 COUNTY OF Quacchita
 S.S.

THIS IS TO CERTIFY THAT ON THIS 22nd DAY OF July 1993 A.D. BEFORE ME, THE UNDERSIGNED NOTARY PUBLIC IN AND FOR THE STATE OF WASHINGTON, ITLY COMMISSIONED, PERSONALLY APPEARED Charles H. Marlar and Corra M. Marlar known to me to be the person(s) who executed the within and foregoing INSTRUMENT, ACKNOWLEDGED THE SAID INSTRUMENT TO BE A FREE AND VOLUNTARY ACT AND DEED OF SAID PERSON(S) FOR THE USES AND PURPOSES THEREON MENTIONED, WITNESS MY HAND AND OFFICIAL SEAL THE DAY AND YEAR ABOVE MENTIONED.

Charles H. Marlar
 CHARLES H. MARLAR, HUSBAND
Corra M. Marlar
 CORRA M. MARLAR, WIFE



John M. Shickelrod
 JOHN M. SHICKELROD P.L.S. DATE 7/8/94
 REGISTERED LAND SURVEYOR
 WASHINGTON REGISTRATION #22349

SURVEYOR'S CERTIFICATE

THIS MAP CORRECTLY REPRESENTS A SURVEY MADE BY ME OR UNDER MY DIRECTION IN CONFORMANCE WITH THE REQUIREMENTS OF THE SURVEY RECORDING ACT AT THE REQUEST OF SUE FREDRICKSON IN 1993.

AUDITOR'S CERTIFICATE

FILED FOR RECORD THIS 5 DAY OF August 1993, AT 3:44 P.M. IN BOOK C OF SHORT PLATS AT PAGE 67-68, AT THE REQUEST OF PLAT ADMINISTRATOR Tim Gray DOCUMENT NO. 9408927 SS Stevens County Auditor

BY: E. Develly
 DEPUTY

THEE 15.00 CC 19.30 BY: E. Develly
 D.N.R. 26.00 RP 3.20 DEPUTY

TITLE: FREDRICKSON
 SECTION 28 T. 37 N. R. 37 E. W.M. DATE 7/93

DRAWN BY: fm
 APPROVED BY: _____
 SURVEYED BY: PAPOST & PEMBERTON
 WORK ORDER NO: N/A

APPROVED THIS 5th DAY OF August 1993
 PLAT ADMINISTRATOR Paul M. Anderson

SUBJECT TO DECLARATION OF COVENANTS RECORDED IN VOLUME _____ PAGE _____ UNDER AUDITOR'S FILE _____

1/4	S	T	R
	28	37	37