

Auditor File #: 2001 0013154

Recorded at the request of:

TODD, THOMAS E.

on 12/20/2001 at 13:59

Total of 1 page(s) Fee: \$ 54.00

STEVENS COUNTY, WASHINGTON

TIM GRAY, AUDITOR

AGAGNON

SURVEY

OWNERS WENDELL L. TADLOCK

TO SURVEY

FILED BY THOMAS E. TODD

SURVEYOR THOMAS E. TODD

SURVEY BOOK 21 PAGE 228

FEE \$ 25.00

DNR \$ 26.00

CS \$ 2.00


SAF \$ 1.00

LEGAL DESCRIPTION: SECTION 3 TOWNSHIP 35 RANGE 39

LEGAL DESCRIPTION: SECTION _____ TOWNSHIP _____ RANGE _____

LEGAL DESCRIPTION: SECTION _____ TOWNSHIP _____ RANGE _____

ADDITIONAL INFORMATION PORTION SE1/4 SW1/4

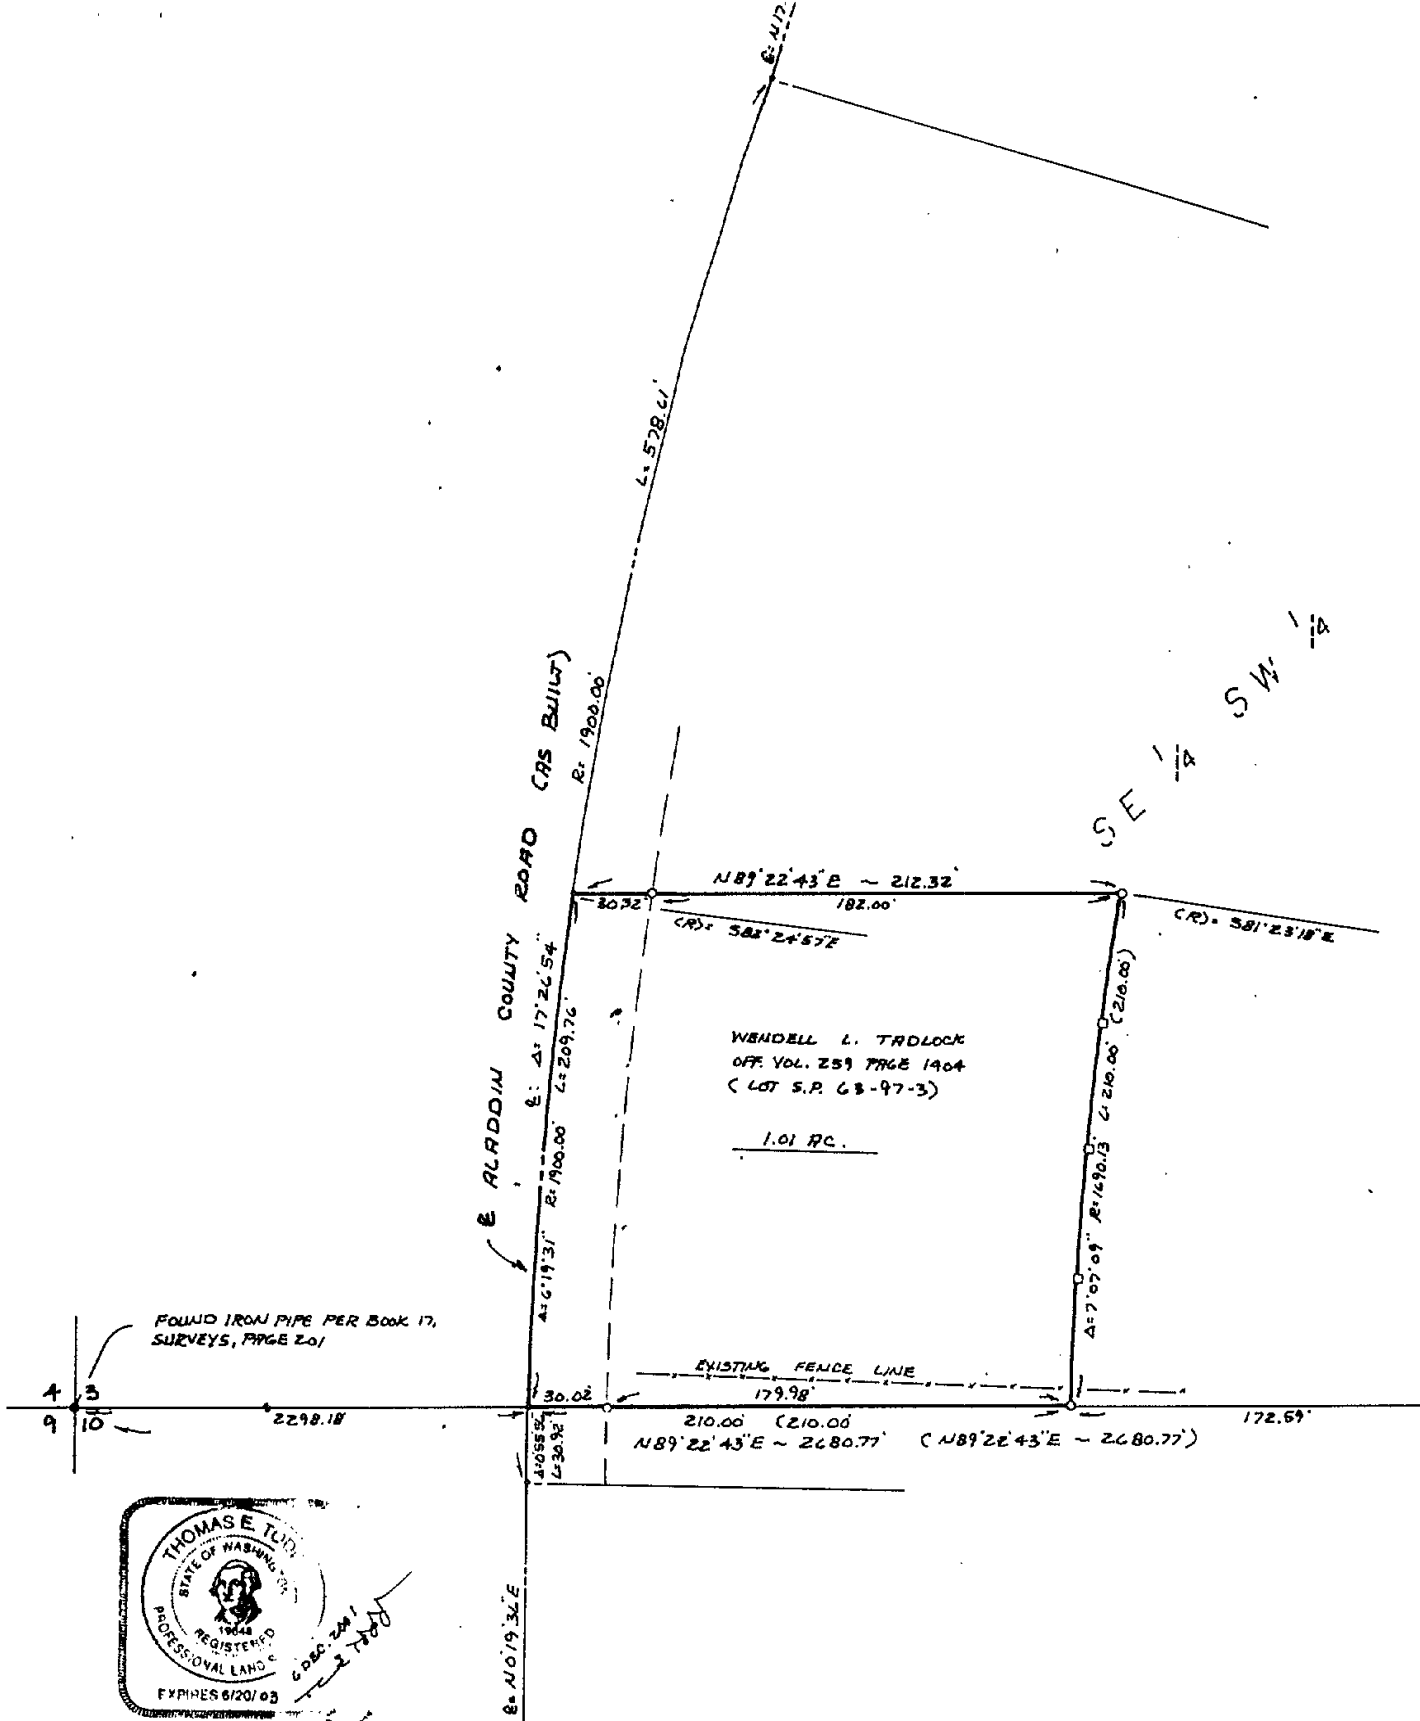

SURVEYOR'S CERTIFICATE

THIS MAP CORRECTLY REPRESENTS A SURVEY MADE BY ME OR UNDER MY DIRECTION IN CONFORMANCE WITH THE REQUIREMENTS OF THE SURVEY RECORDING ACT AT THE REQUEST OF

WENDELL L. TODD LOCK IN JUNE - JULY, 2001.


THOMAS E. TODD, L.S. 19648
455 SOUTH OAK STREET

AUDITOR'S CERTIFICATE

FILED FOR RECORD THIS _____ DAY OF _____
AT _____ M. IN BOOK _____ OF SURVEYS AT P.
AT THE REQUEST OF THOMAS E. TODD.

COUNTY AUDITOR

DEPU

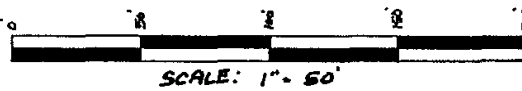


LEGEND

- SET 5/8" REBAR WITH 1 1/2" ALUM. CAP
- NO MONUMENT FOUND OR SET
- SET HUB AND LATH ON LINE
- FOUND MONUMENT AS INDICATED
- x-x-x- EXISTING FENCE LINE
- (.....) RECORD DATA
- (R) RADIAL

FIELD TRAVERSE USING TOPCON GTS-300

BASIS OF BEARINGS: BOOK 17 OF SURVEYS AT PAGE 201

3/18" E

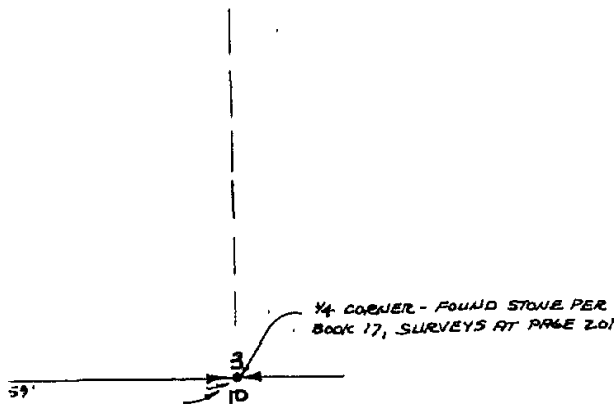

CERTIFICATE

DAY OF _____, 2001,
F SURVEYS AT PAGE _____,
TOOD,

DEPUTY AUDITOR

RECORD OF SURVEY

OF LOT S.P. 63-97-3 AS DESCRIBED IN OFF. VOL. 222 PAGE 0174,
UNDER AUDITOR'S FILE NO. 9804798, IN THE SE 1/4 OF THE SW 1/4
OF SECTION 3, T. 35 N., R. 39 E., W.M., STEVENS COUNTY, WASHINGTON.