
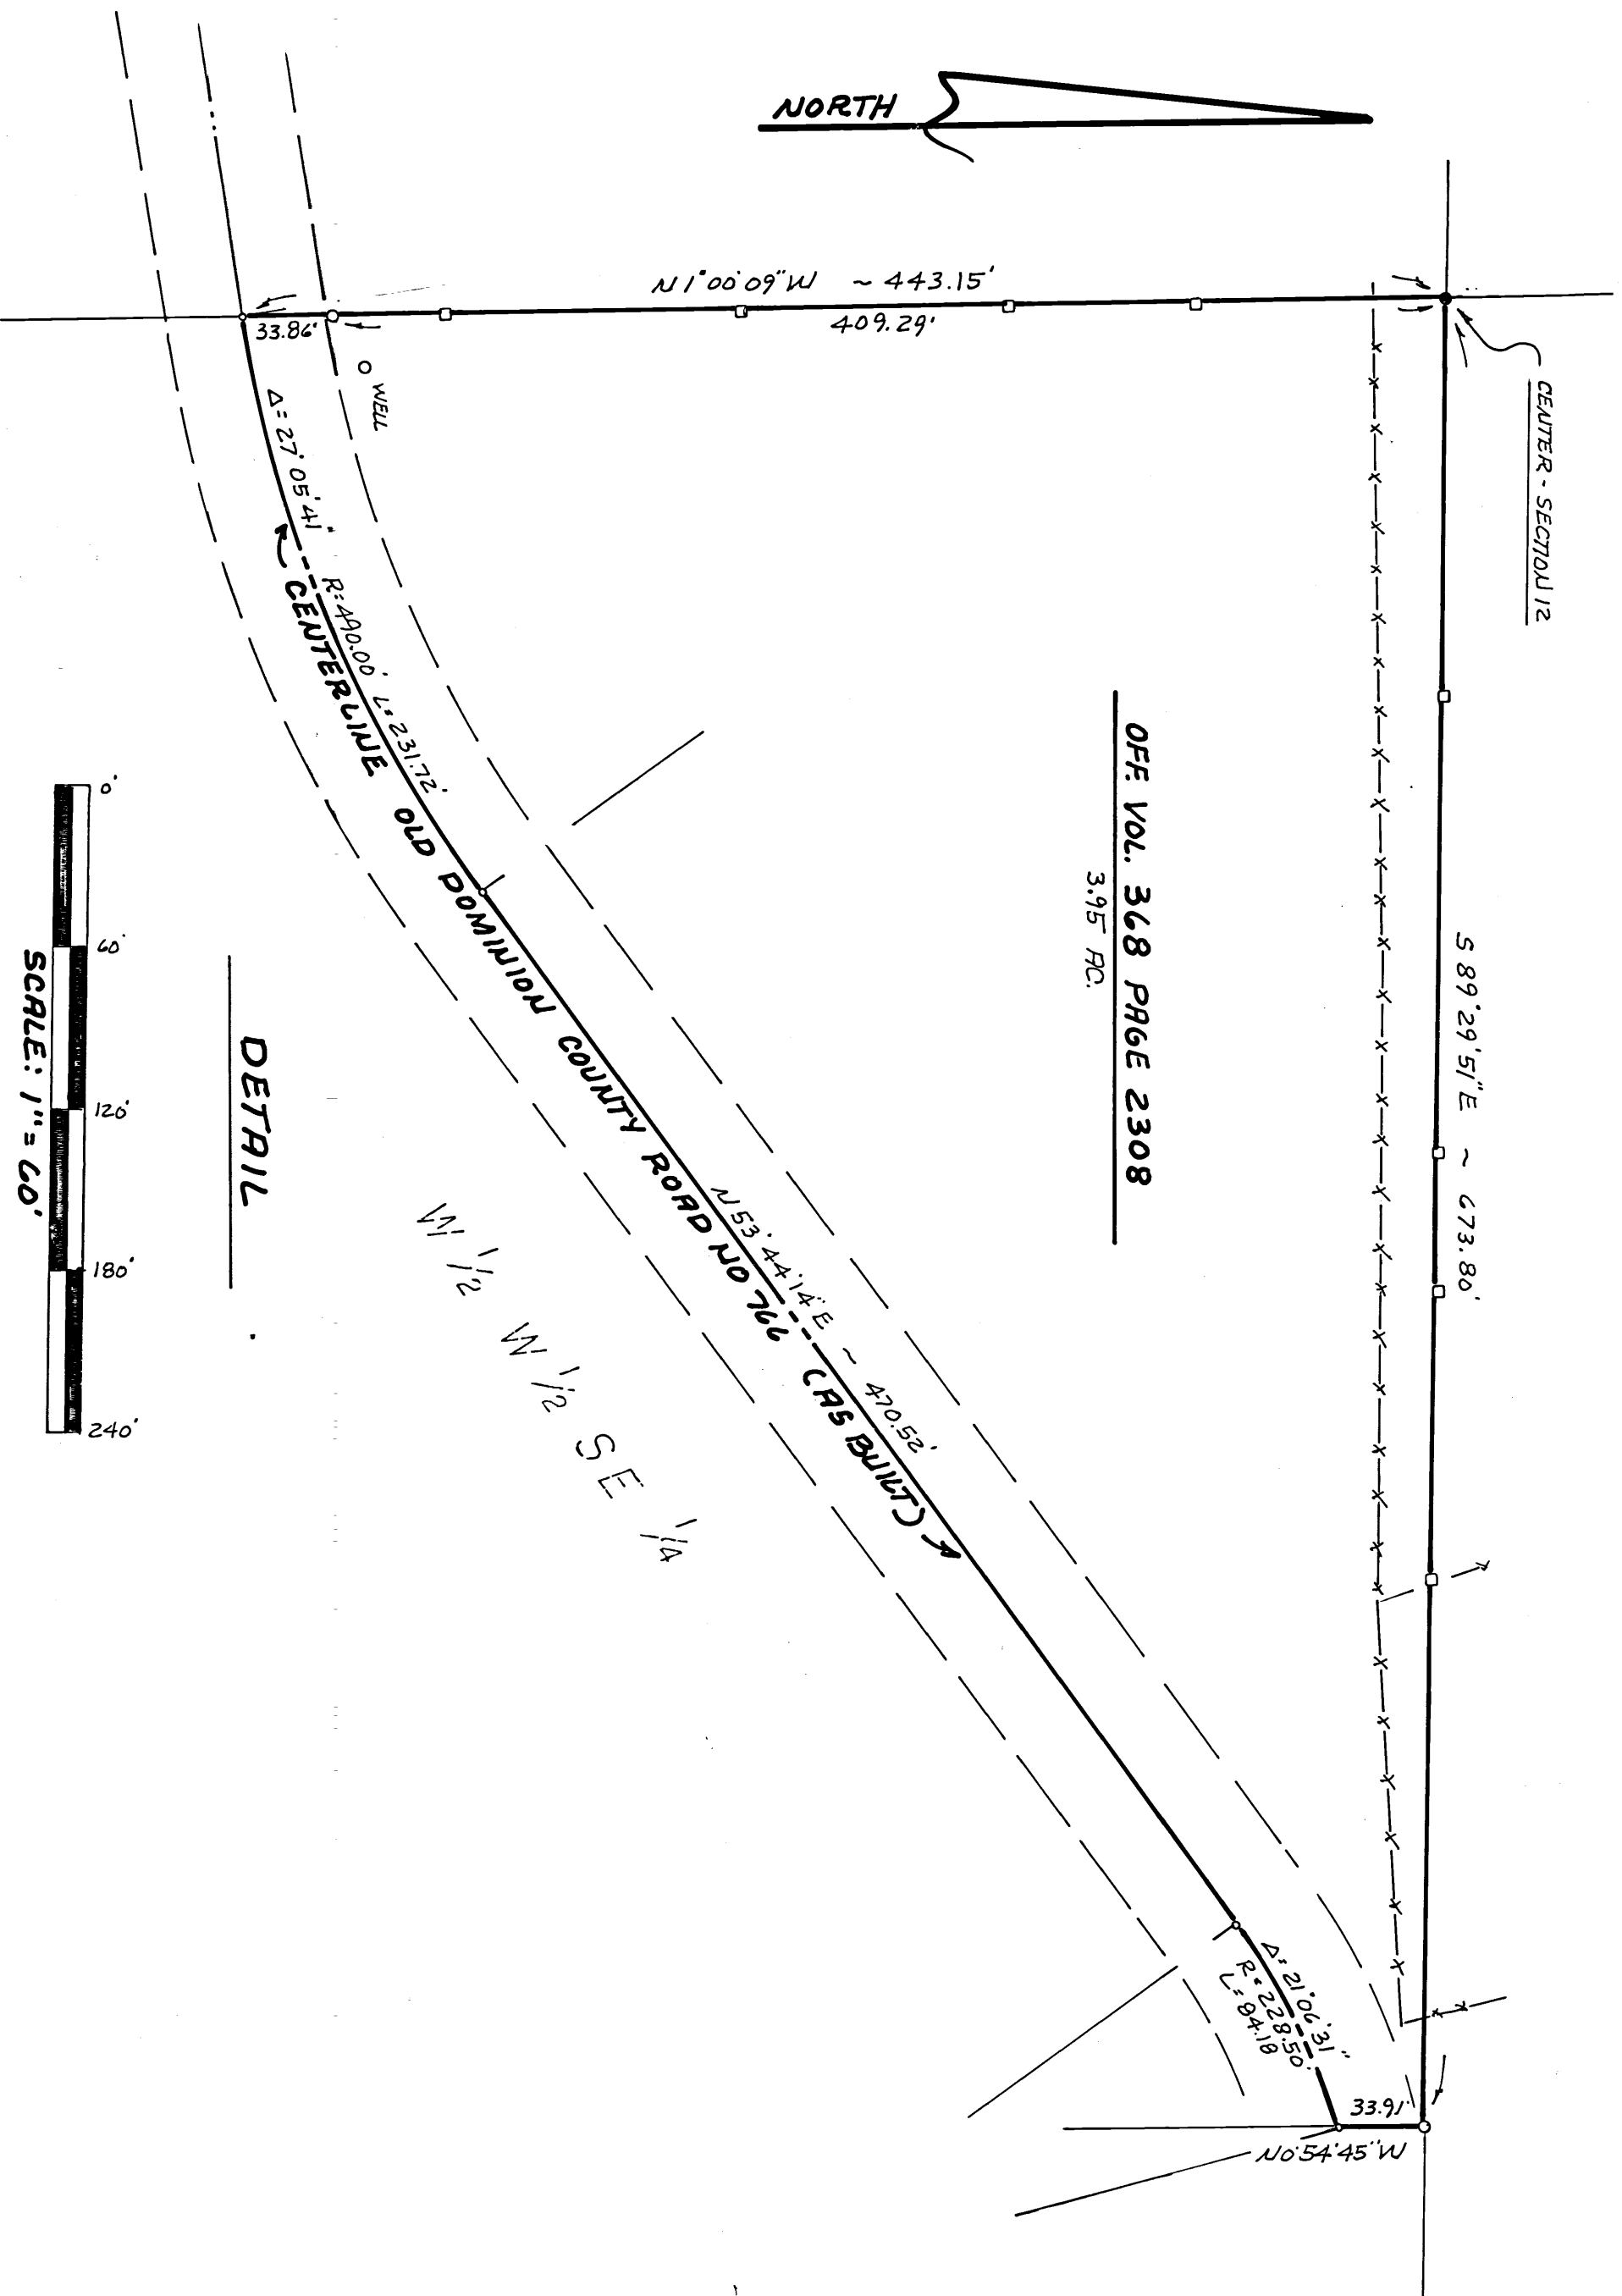


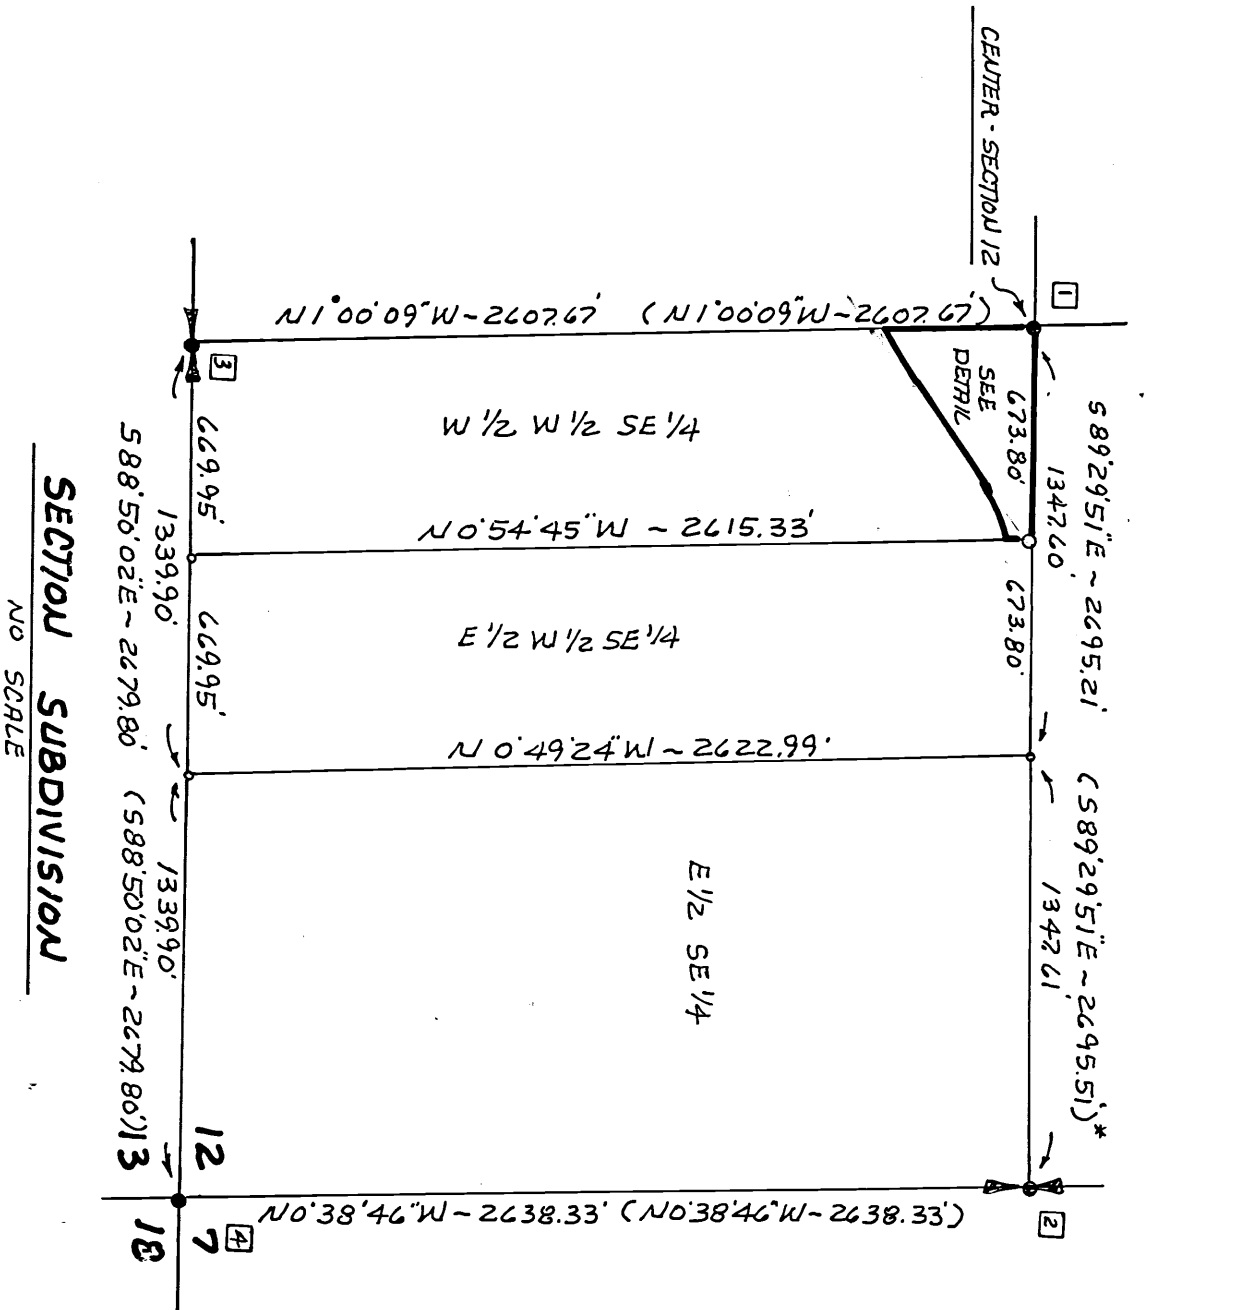

LEGEND

- SET 5/8" REBAR WITH 1 1/4" ALUM. CAP
- SET HUB AND LATH ON LINE
- NO MONUMENT FOUND OR SET
- FOUND MONUMENT AS INDICATED
- SEE CORNER INFORMATION
- x-x-x EXISTING FENCE
- (....) RECORD DATA PER BOOK 20 OF SURVEYS AT PAGE 12
- (....)* RECORD DATA PER BOOK 27 OF SURVEYS AT PAGE 196

FIELD TRAVERSE USING TOPCON GTS-235M

BASIS OF BEARINGS AND SURVEY DATA BASED ON THAT MAP RECORDED IN BOOK 20 OF SURVEYS AT PAGE 12.


CORNER INFORMATION

- CENTER SECTION 12, FOUND REBAR AND CAP PER BOOK 27 OF SURVEYS AT PAGE 196.
- EAST 1/4 CORNER, FOUND D.N.R. MONUMENT PER BOOK 20 OF SURVEYS AT PAGE 12.
- POSITION OF FOUND REBAR AND CAP PER BOOK 20 OF SURVEYS AT PAGE 12.
- FOUND BRASS CAP PER BOOK 20 OF SURVEYS AT PAGE 12

SURVEYOR'S CERTIFICATE

THIS MAP CORRECTLY REPRESENTS A SURVEY MADE BY ME OR UNDER MY DIRECTION IN CONFORMANCE WITH THE REQUIREMENTS OF THE SURVEY RECORDING ACT AT THE REQUEST OF JERIAH AND REGINA BISCHOFF IN JUNE 2014.

THOMAS E. TODD, L.S. 19648
THOMAS E. TODD LAND SURVEYOR, LLC
455 SOUTH OAK STREET, COLVILLE, WA. 99114
(509) 684-8661

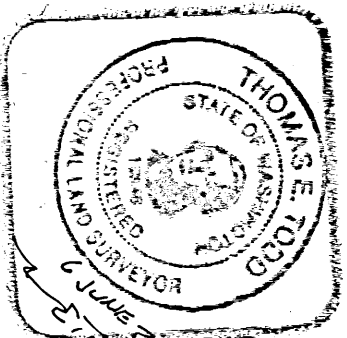

AUDITOR'S CERTIFICATE

FILED FOR RECORD THIS 14TH DAY OF July 2014, AT 1:30 P.M., IN BOOK 34 OF SURVEYS AT PAGE 114 AT THE REQUEST OF THOMAS E. TODD.

Tim Gray
COUNTY AUDITOR
F. Clinton
DEPUTY AUDITOR
Fee \$128.00

RECORD OF SURVEY

IN THE W 1/2 OF THE W 1/2 OF THE SE 1/4 OF SECTION 12, T. 35 N. R. 39 E., W.M., STEVENS COUNTY, WASHINGTON.