



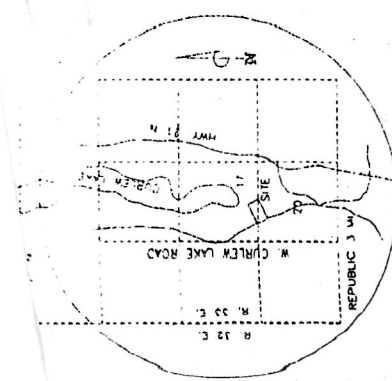

VICINITY MAP

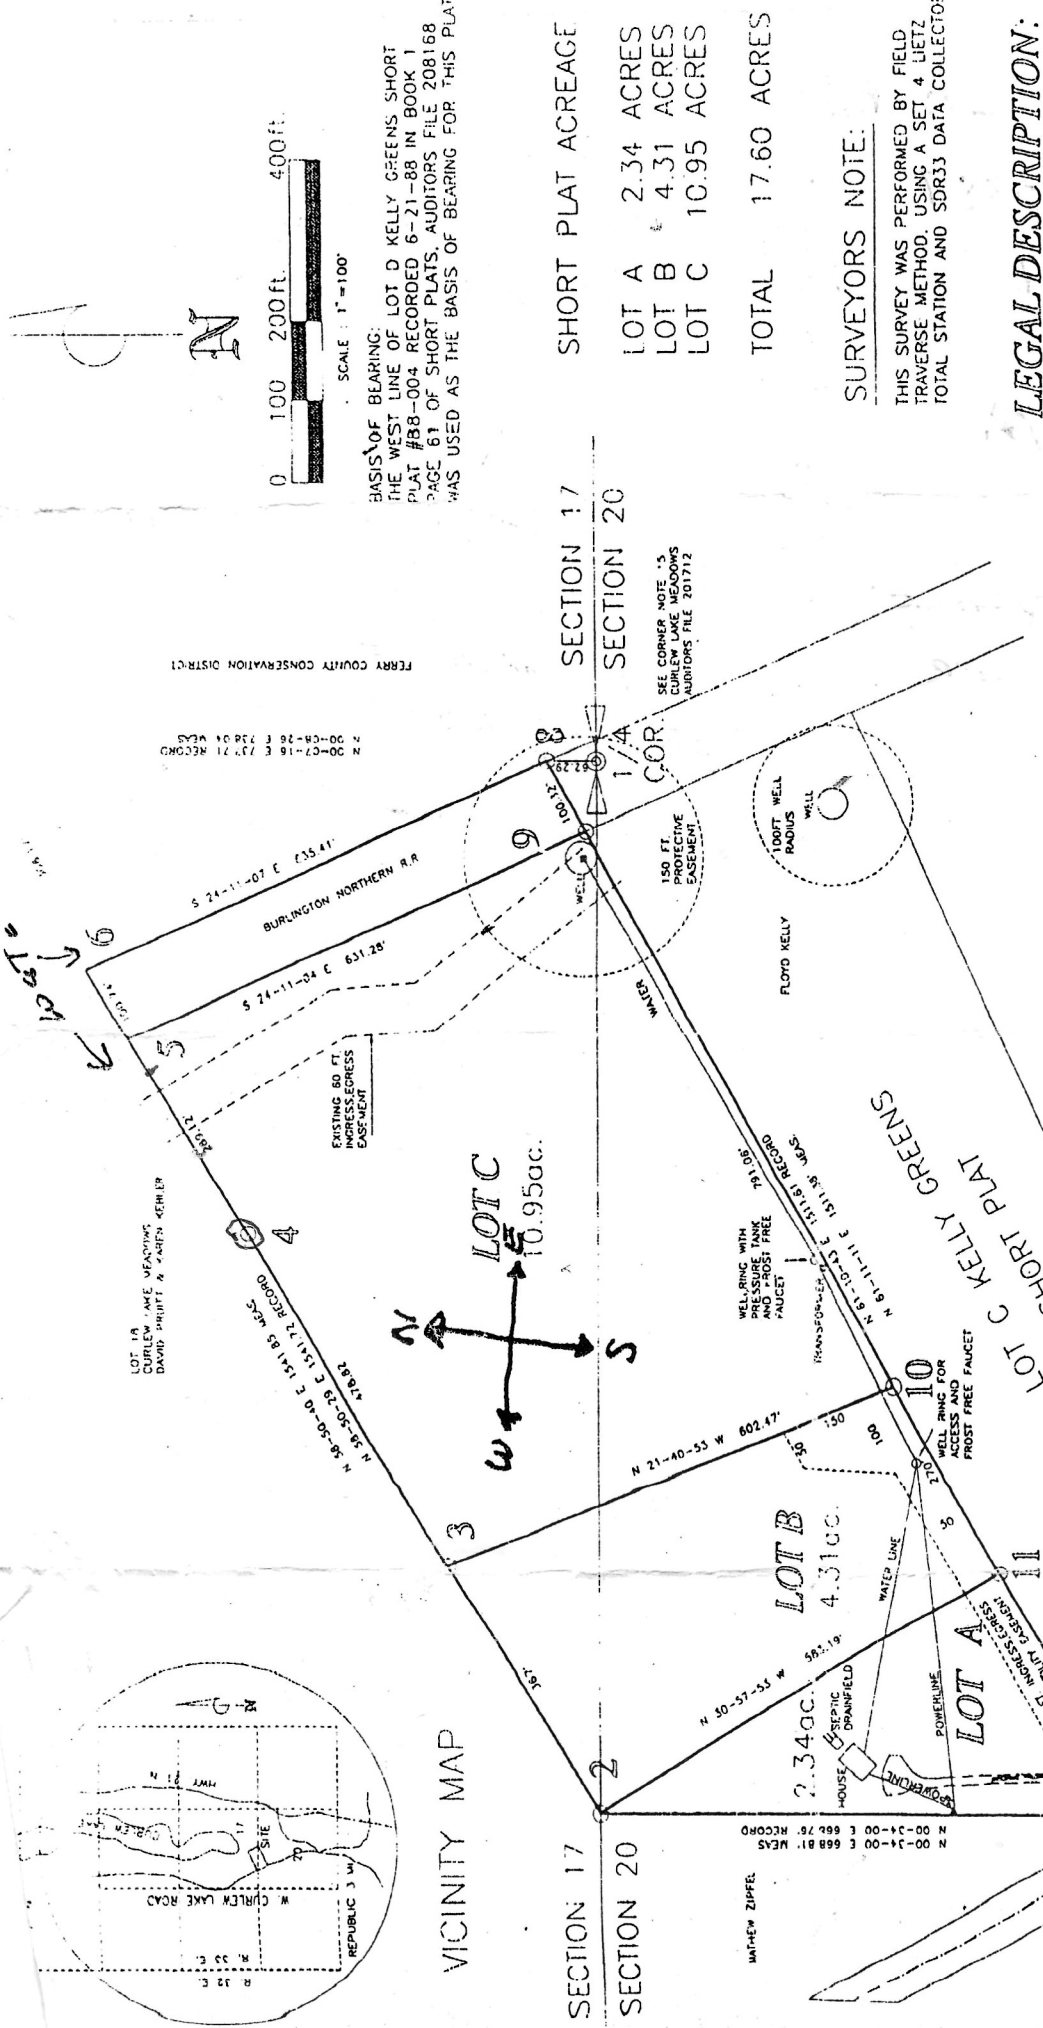

BASIS OF BEARING:
THE WEST LINE OF LOT D KELLY GREENS SHORT PLAT #88-004 RECORDED 6-21-88 IN BOOK 1 PAGE 61 OF SHORT PLATS, AUDITORS FILE 208168 WAS USED AS THE BASIS OF BEARING FOR THIS PLAT

SCALE: 1" = 100'

0 100 200ft. 400ft.

LEGAL DESCRIPTION:
LOT "D" OF KELLY GREENS PLAT #88-004 RECORDED 6-21-88 IN BOOK 1, PAGE 61 OF SHORT PLATS, UNDER AUDITORS FILE #208168

INDIVIDUAL LOT DESCRIPTION:
LOT A, B, OR C OF THE HUB SHORT PLAT PER FERRY COUNTY SHORT PLATS, UNDER FERRY COUNTY AUDITORS FILE NO. 208168

SURVEYORS NOTE:
THIS SURVEY WAS PERFORMED BY FIELD TRAVERSE METHOD, USING A SET 4 LIETZ TOTAL STATION AND SDR33 DATA COLLECTOR

CORNER NOTES:

CORNER #1, #7, & #8 FOUND 1 1/2 INCH REBAR WITH YELLOW NYLON CAP #20865 SEE RECORDED SURVEY CURLEW LAKE MEADOWS, AUDITORS FILE #201712

CORNER #2 FOUND 1 1/2 INCH IP WITH BRASS CAP SET BY FERRY COUNTY ENGINEER IN 1973 SEE CURLEW LAKE MEADOWS SURVEY AF 201712

CORNER #3, #10, & #11 SET 5/8" X 24" STEEL PIN WITH 2" ALUMINUM CAP STAMPED 1/22351 ALONG WITH A 2" X 2" X 30" WHITE HUB

CORNER #4 SET A 5/8" X 24" STEEL PIN WITH A 1 1/2" ALUMINUM CAP #20865 SEE CURLEW LAKE MEADOWS SURVEY AUDITORS FILE #201712

CORNER #5 FOUND A 5/8" X 24" STEEL PIN WITH A 1 1/2" ALUMINUM CAP #20865 SEE CURLEW LAKE MEADOWS SURVEY AUDITORS FILE #201712

CORNER #6 WHITE HUB ON LOT LINE 289.12 FT TO CALCULATED CORNER #5 AND 389.86 FT TO CALCULATED CORNER #6

CORNER #7 AND #8 COULD NOT SET LOCATIONS ARE UNDER WATER

GEORGE H. STEEP	DATE OF SURVEY	AUDITOR'S CERTIFICATE	226662	SURVEYOR'S CERTIFICATE
FILED FOR RECORD THIS 13 DAY OF JAN. 1974				