

Auditor File #: 2007 0005019

Recorded at the request of:

RFK LAND SURVEYING

on 05/10/2007 at 14:16

Total of 1 page(s) Paid: \$ 98.00

STEVENS COUNTY, WASHINGTON

TIM GRAY, AUDITOR

FCLINTON

SURVEY

OWNERS DALE ODEKIRK

TO SURVEY

FILED BY RFK LAND SURVEYING

SURVEYOR RUDY F. KITZAN

SURVEY BOOK 27

PAGE 68

FEE\$ 25.70

DNR\$ 46.00

CS \$ 5.00

SAF\$ 2.00

LOW INCOME HOUSING \$ 9.50

HOMELESS 9.80

LEGAL DESCRIPTION: SECTION 7 TWP 35 RGE 40


LEGAL DESCRIPTION: SECTION _____ TWP _____ RGE _____

LEGAL DESCRIPTION: SECTION _____ TWP _____ RGE _____

LEGAL DESCRIPTION: SECTION _____ TWP _____ RGE _____

ADDITIONAL INFORMATION: PORTION NW1/4 NE1/4

RECORD OF SURVEY
 PORTION OF THE NE1/4 OF THE NE1/4 OF SECTION 7
 TOWNSHIP 35 NORTH, RANGE 40 EAST, W.M.,
 STEVENS COUNTY, WASHINGTON, APRIL, 2007

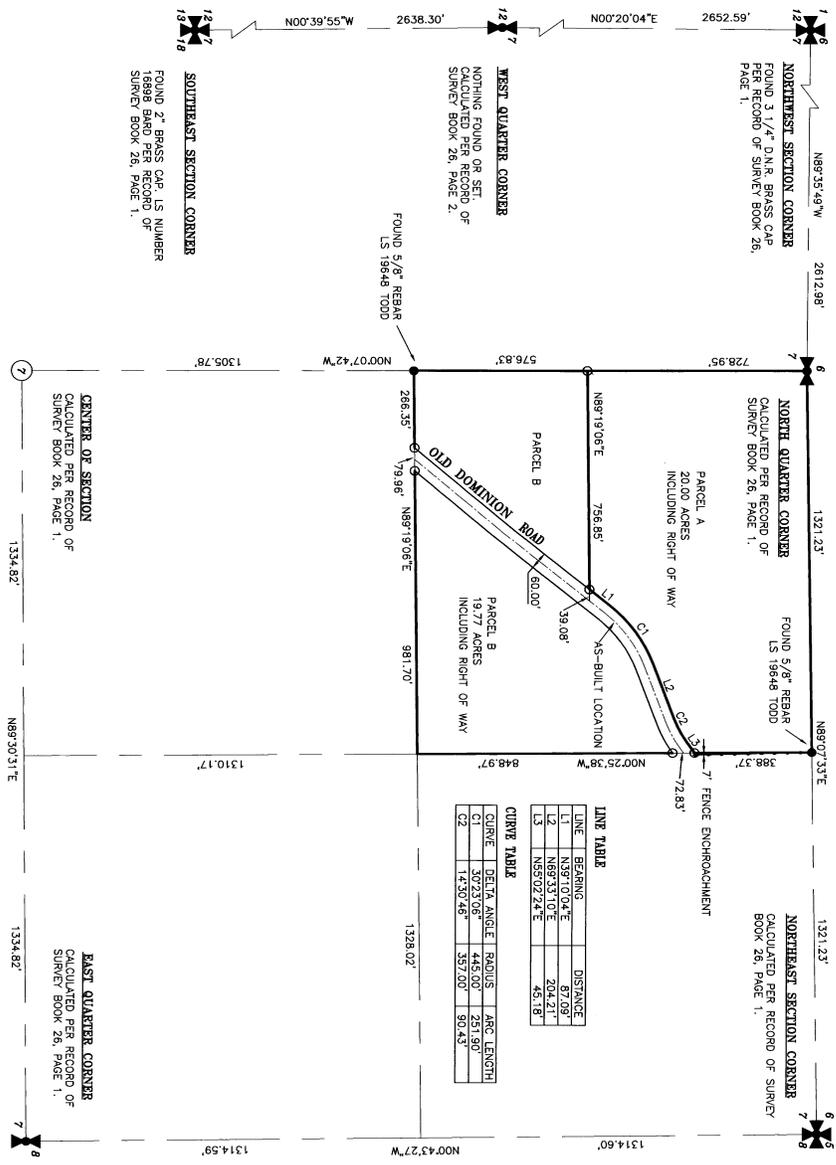

SURVEYOR'S NOTES
 THE PURPOSE OF THIS SURVEY WAS TO SUBDIVIDE
 THE NORTHWEST QUARTER OF THE NORTHEAST
 QUARTER AND TO SET THE CORNERS SHOWN.

BASIS OF BEARING
 THE BASIS OF BEARINGS ARE ACCORDING
 TO RECORD OF SURVEY BOOK 26, PAGE 1.

EQUIPMENT AND PROCEDURES
 THIS SURVEY WAS PERFORMED WITH A NIKON
 DMS-500 TOTAL STATION WITH THE TRIMBLE
 PROCEDURE AND A TRIMBLE 4800 GPS
 SYSTEM. THE AMOUNT OF ERROR IS WITHIN
 WASHINGTON STATE TOLERANCES.


LEGAL DESCRIPTION
PARCEL A
 THAT PORTION OF THE NORTHWEST QUARTER
 OF THE NORTHEAST QUARTER OF SECTION 7,
 TOWNSHIP 35 NORTH, RANGE 40 EAST W.M.,
 STEVENS COUNTY, WASHINGTON, BEING
 OF THE CENTERLINE OF OLD DOMINION ROAD
 NUMBER 2703.

EXCEPT THE SOUTH 576.81 FEET OF SAID
 NORTHWEST QUARTER OF THE NORTHEAST
 QUARTER.
 ALSO EXCEPT COUNTY ROAD NUMBER 2703.

LEGAL DESCRIPTION
PARCEL B
 THAT PORTION OF THE NORTHWEST QUARTER
 OF THE NORTHEAST QUARTER OF SECTION 7,
 TOWNSHIP 35 NORTH, RANGE 40 EAST W.M.,
 STEVENS COUNTY, WASHINGTON, BEING
 OF THE CENTERLINE OF OLD DOMINION ROAD
 NUMBER 2703.

TOGETHER WITH THE SOUTH 576.81 FEET OF
 SAID NORTHWEST QUARTER OF THE NORTHEAST
 QUARTER OF THE NORTHEAST QUARTER OF THE
 CENTERLINE OF OLD DOMINION ROAD NUMBER
 2703.
 EXCEPT COUNTY ROAD NUMBER 2703.

AUDITOR'S CERTIFICATE
 AT 11:16 P.M. IN DOCUMENT # 20070005019
 IN BOOK 27 OF SURVEYS AT PAGE 6B
 FILED FOR RECORD THIS 10TH DAY OF MAY, 2007
 AT THE REQUEST OF DALE ODEMIK
 STEVENS COUNTY AUDITOR
 Tim Greedy
 F. Clinton
 Fee \$98.00

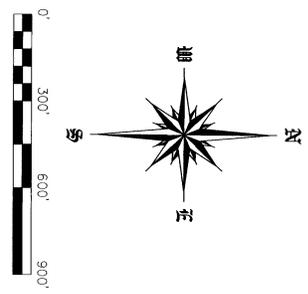

SURVEYOR'S CERTIFICATE
 THIS MAP CORRECTLY REPRESENTS A SURVEY MADE BY ME
 OR UNDER MY DIRECTION IN CONFORMANCE WITH THE
 REQUIREMENTS OF THE SURVEY RECORDING ACT AT THE
 REQUEST OF DALE ODEMIK
 RUDY F. KITZAN, L.S. #33141



RFK LAND SURVEYING

DRAWN	DATE	1420 W. GARLAND
DATE	04/30/07	SPokane, WA 99205
APPROVED	DATE	TEL=509-324-7861
DATE	05/01/07	FAX=509-327-7249
SCALE	SHEET	PROJECT NO.
1" = 300'	1 OF 1	07-140

10 363 2304