


EVERT K. CLARK SEGREGATION SURVEY


N1/2 SE1/4 and a portion of the S1/2 S1/2 NE1/4 of Section 26,
T. 34 N., R. 36 E., W.M., FERRY COUNTY, WASHINGTON

SHEET 1 of 2

Lot 2 Tax Parcel # 63426410002004

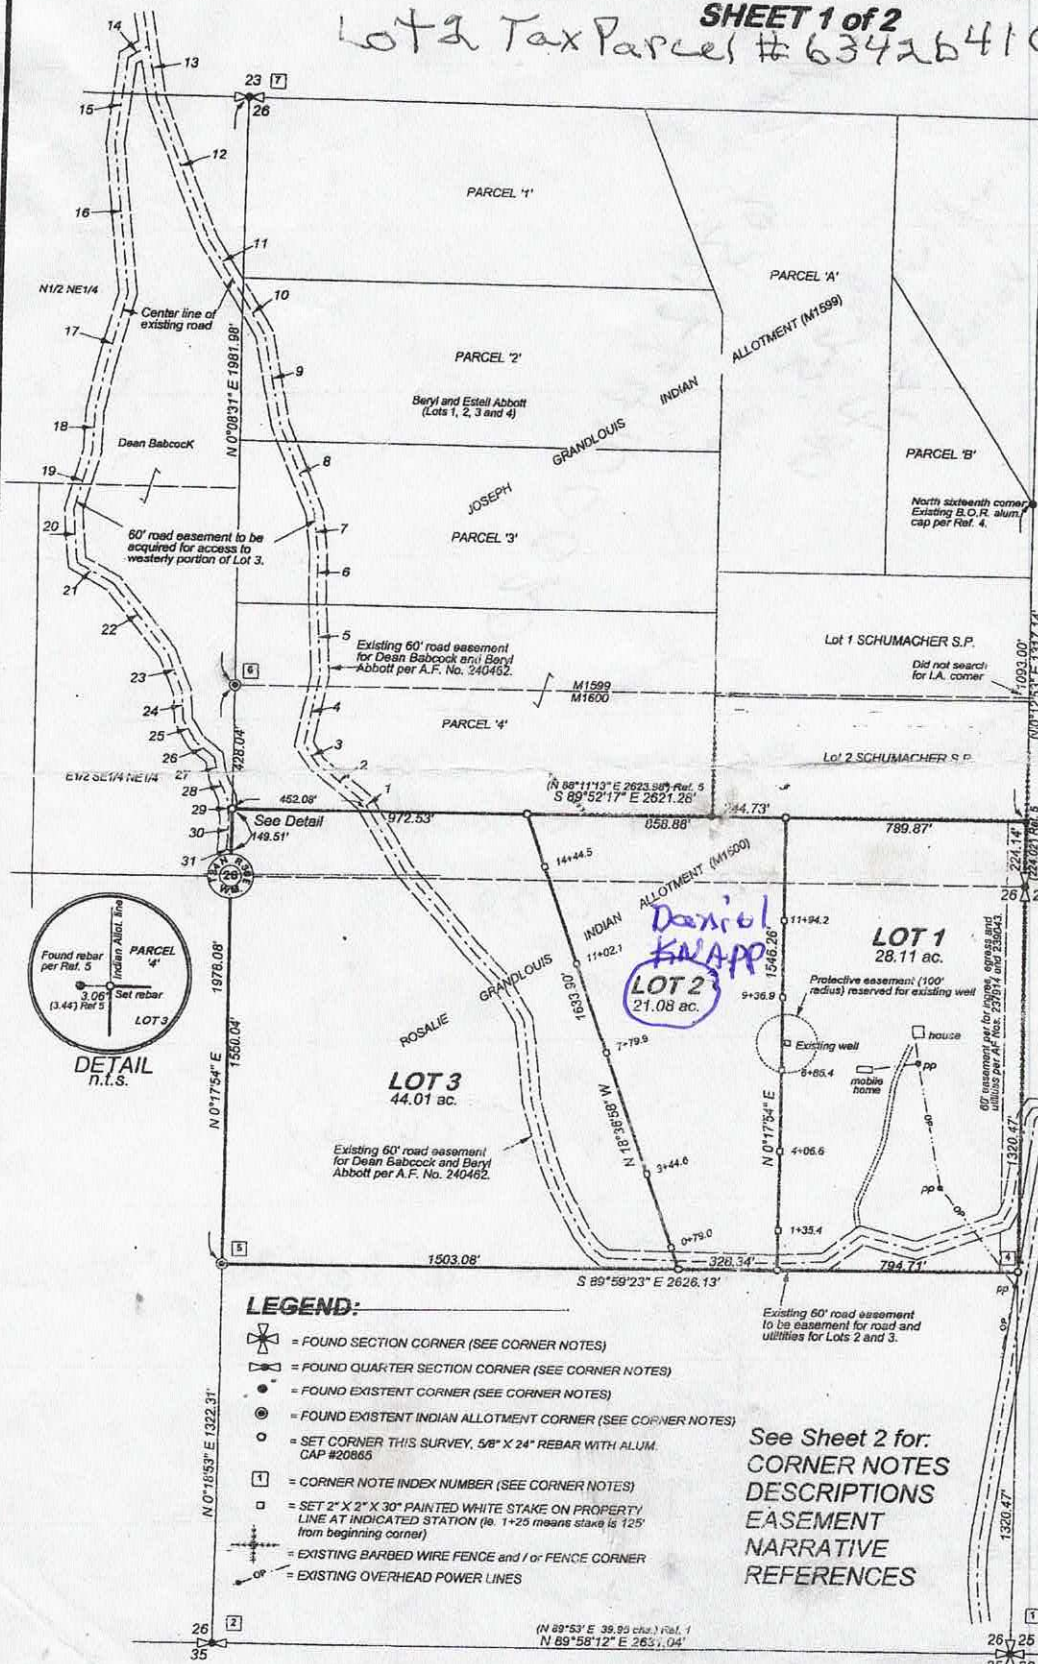

SCALE: 1 INCH = 300 FEET

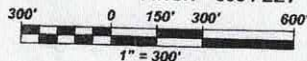

BASIS OF BEARING:

All bearings are based on true meridian as determined by static GPS.

ROAD EASEMENT CENTER LINE

1	N 30°10'19" W 33.27'
2	N 49°36'50" W 204.59'
3	N 34°10'43" W 84.73'
4	N 12°11'47" E 243.37'
5	N 1°06'58" W 250.21'
6	N 0°28'45" E 181.32'
7	N 7°08'41" W 138.44'
8	N 22°15'50" W 312.79'
9	N 10°22'54" W 306.85'
10	N 30°15'06" W 138.48'
11	N 32°03'41" W 230.27'
12	N 21°41'18" W 606.67'
13	N 10°00'44" W 182.57'
14	S 58°19'56" W 78.37'
15	S 6°39'34" W 289.89'
16	S 6°16'16" E 510.40'
17	S 14°25'15" W 407.13'
18	S 2°20'13" W 138.09'
19	S 16°21'30" W 205.02'
20	S 4°19'24" E 180.29'
21	S 60°43'14" E 140.28'
22	S 38°28'04" E 289.37'
23	S 21°49'43" E 140.34'
24	S 3°20'48" E 101.51'
25	S 30°18'27" E 80.78'
26	S 51°22'54" E 87.33'
27	S 10°14'10" E 78.85'
28	S 23°56'54" E 75.89'
29	S 5°39'16" E 70.94'
30	S 3°17'40" W 100.12'
31	S 45°44'58" E 21.54'

Section 26
T 34 N, R 36 E, W.M.



SURVEYOR'S CERTIFICATE

This map correctly represents a survey performed by me, or under my direction, and in accordance with the Survey Recording Act.

At the request of: Evert Clark
in October of 2003.

Signed and sealed this 22nd day of Apr., 2004.

Grant D. Tolton, P.L.S. certificate no. 20865

AUDITOR'S CERTIFICATE

Filed for record this 22nd day of April, 2004

at 3:29 P.M., page 119, book 4 of Surveys.

At the request of: Evert Clark
AUDITOR'S FILE NO. 258321

Wanda Schenck, Deputy
Clydene Bolinger, Ferry County Auditor



Grant D. Tolton
Professional Land Surveyor

FILENAME: C:\AJOB\2003\EVERT CLARK\DRAWING\CLARK ROS.DWG
DRAWN BY: E.G.F. & G.D.T. DATE: 4-21-04
CHECKED BY: G.D.T. JOB NO.: 03-041
SCALE: 1" = 300' SHEET 1 OF 2