
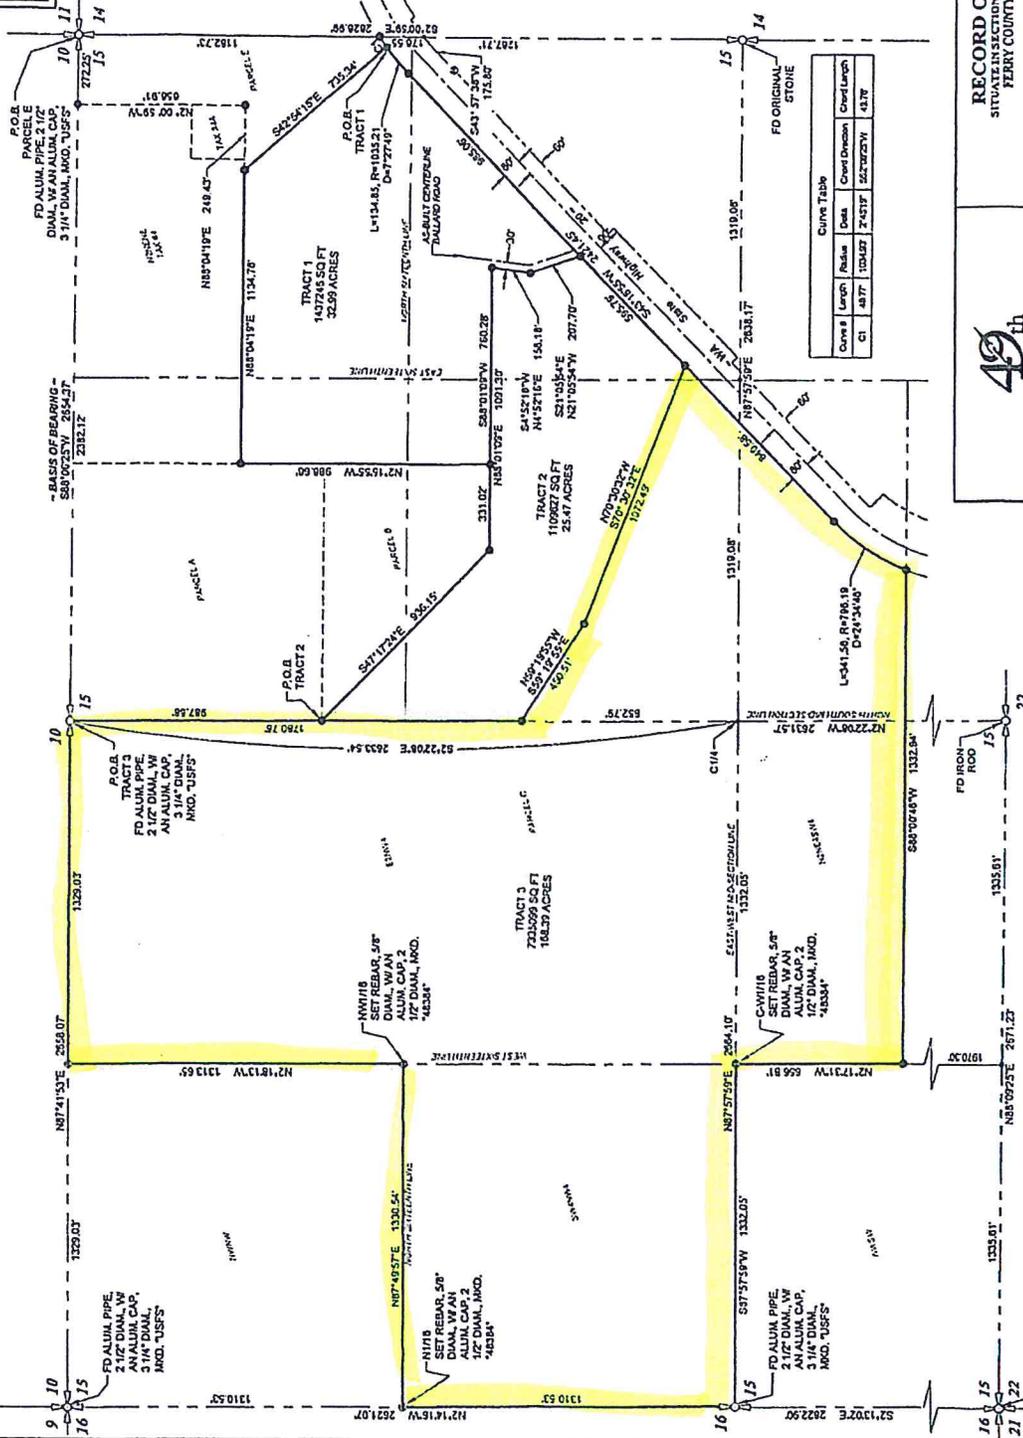


# RECORD OF SURVEY

## SITUATE IN SECTION 15, T36N, R37E, W.M., FERRY COUNTY, WASHINGTON

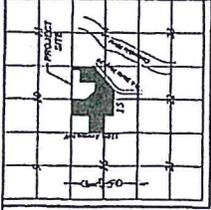

Curve #	Length	Radius	Chord	Chord Distance	Chord Length
C1	48.87	100.00	7.4517	52.7623	43.78

### 49<sup>th</sup> LATITUDE LAND SURVEY

13046 74th Street NW, Alamo, ND 58850  
 486 South 4th Street, Suite 1114, Bismarck, ND 58104  
 www.49thlandsurvey.com

---

PREPARED FOR: KAREN VAN SOEST  
 PROJECT NO: 21-100  
 SCALE: 1" = 300'  
 DATE: January 22, 2024

---

FILE: 210105-Spec-SP\_SIR(G)DWG  
 SHEET: 2 of 2

AF # 300223-014 11 05 294



